



Existing Conditions

Looking East/North

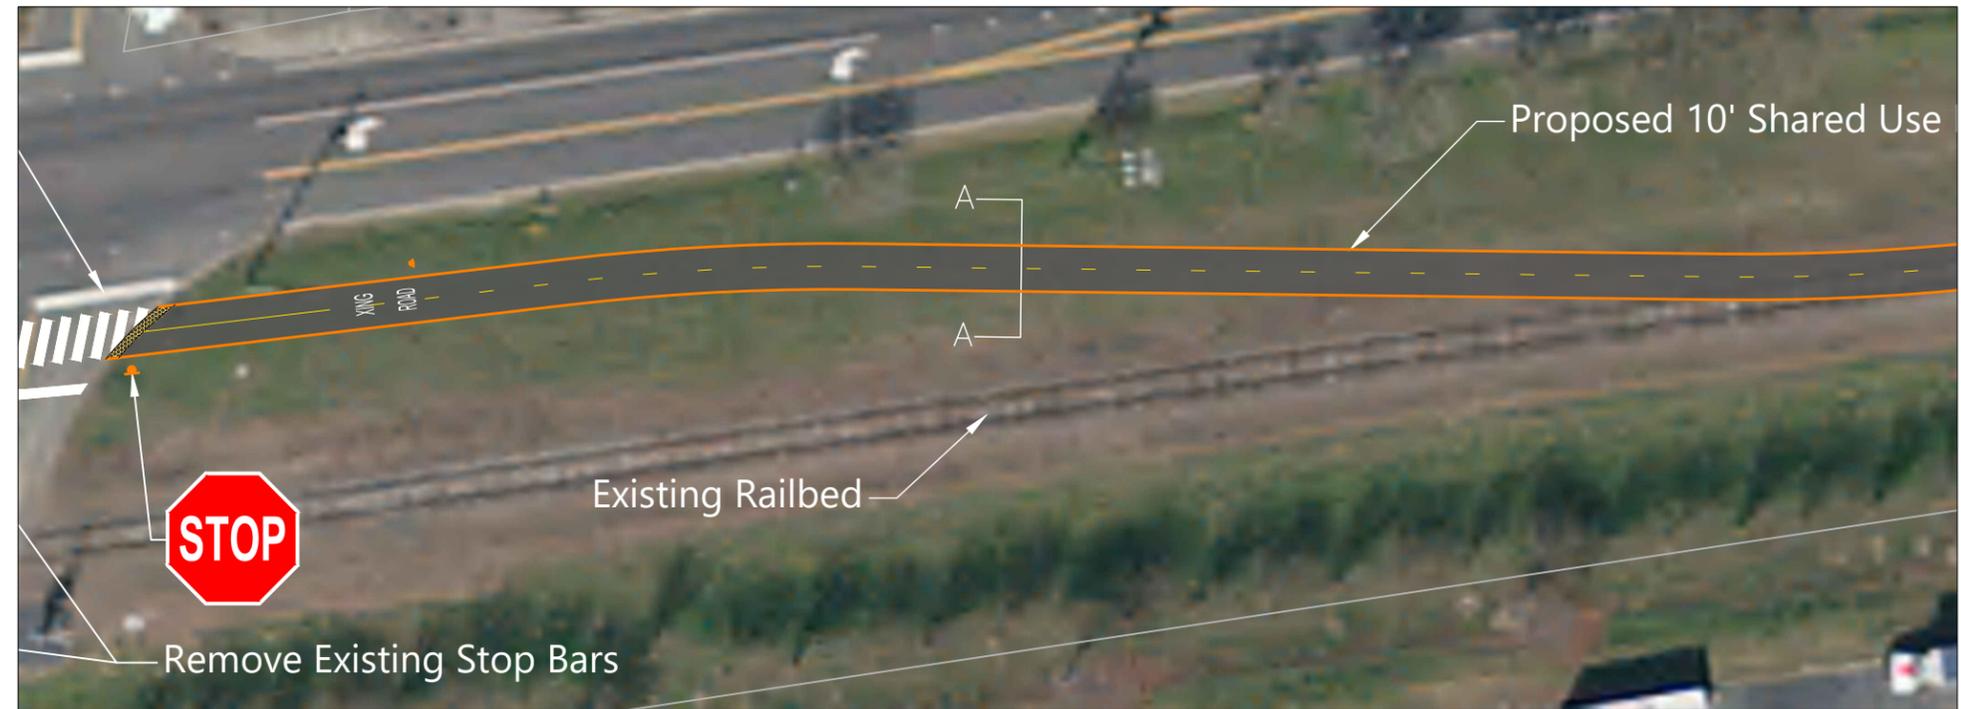

Typical Section (Scale 1" = 5')

Looking East/North

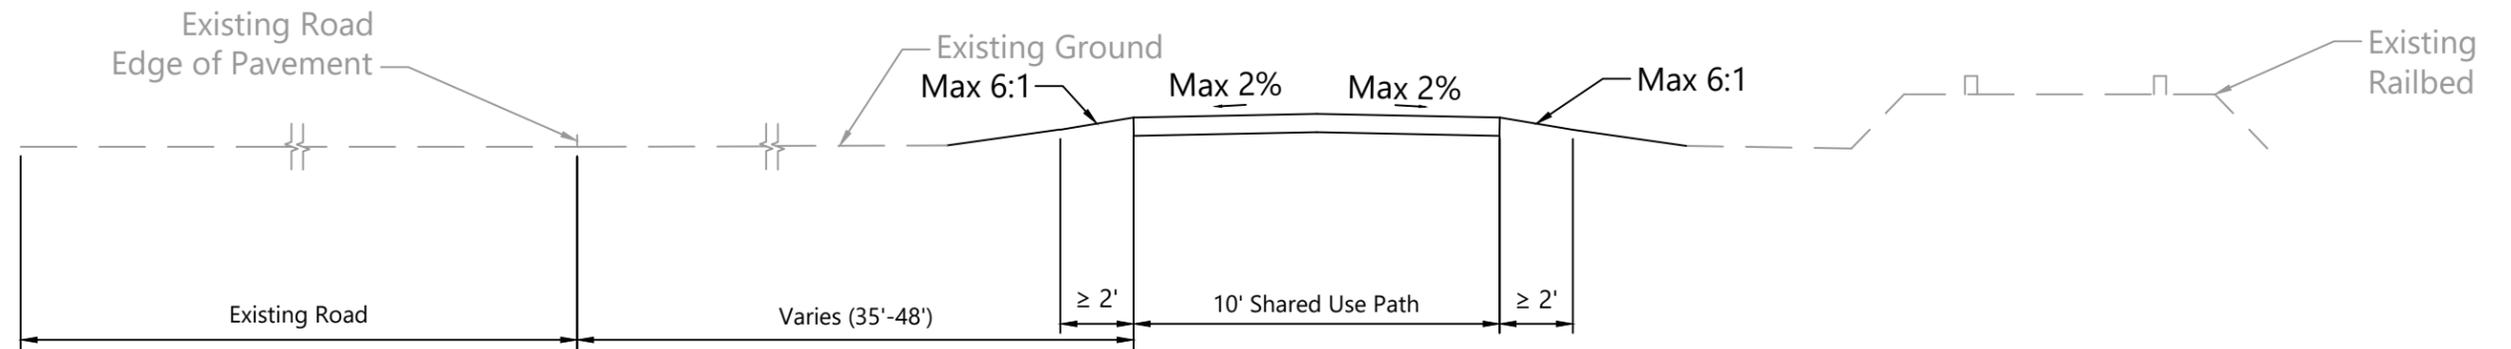

Eastern Shore Rail to Trail Study  
TYPICAL SECTION A

June 2020



LEGEND

- Shared Use Path
- Parcel Boundary



NOTES


Existing Conditions

Looking East/North



Typical Section (Scale 1" = 5')

Looking East/North

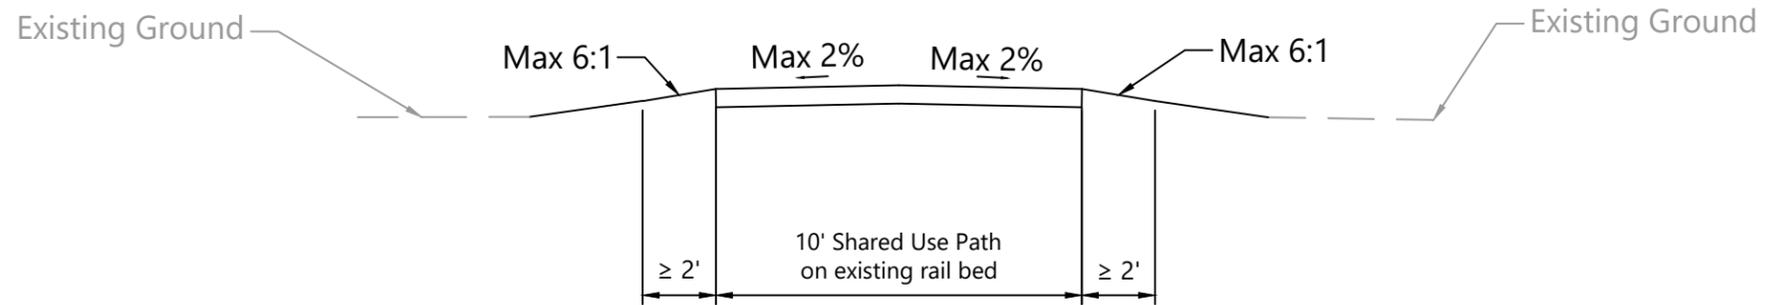


Eastern Shore Rail to Trail Study  
**TYPICAL SECTION B**  
 June 2020



LEGEND


- Shared Use Path
- Parcel Boundary

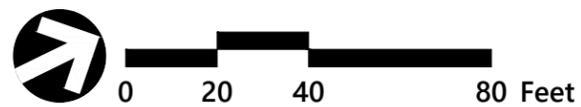

NOTES


Existing Conditions

Looking East/North

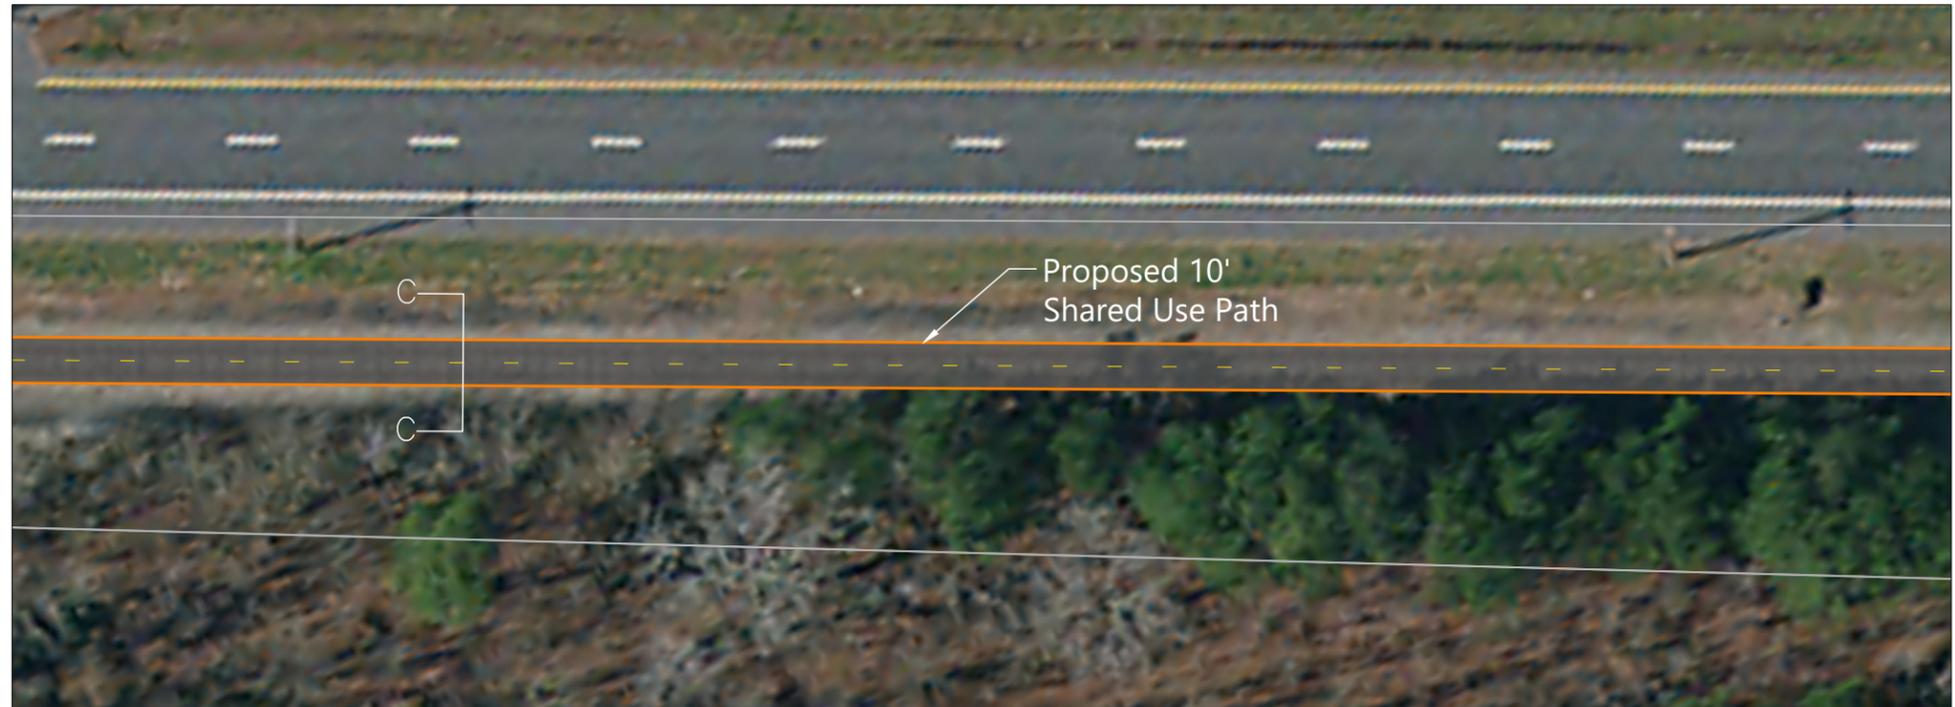

Typical Section (Scale 1" = 5')

Looking East/North

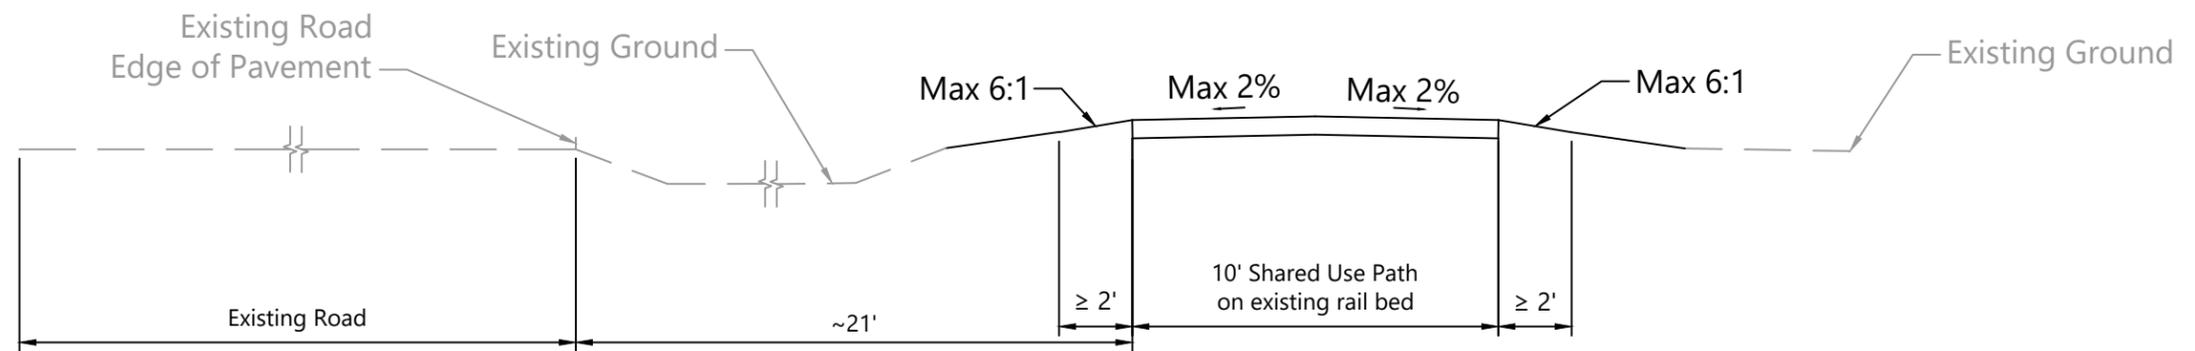


Eastern Shore Rail to Trail Study  
TYPICAL SECTION C  
June 2020



LEGEND


- Shared Use Path
- Parcel Boundary

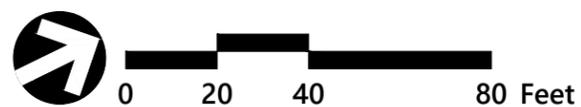

NOTES


Existing Conditions

Looking East/North

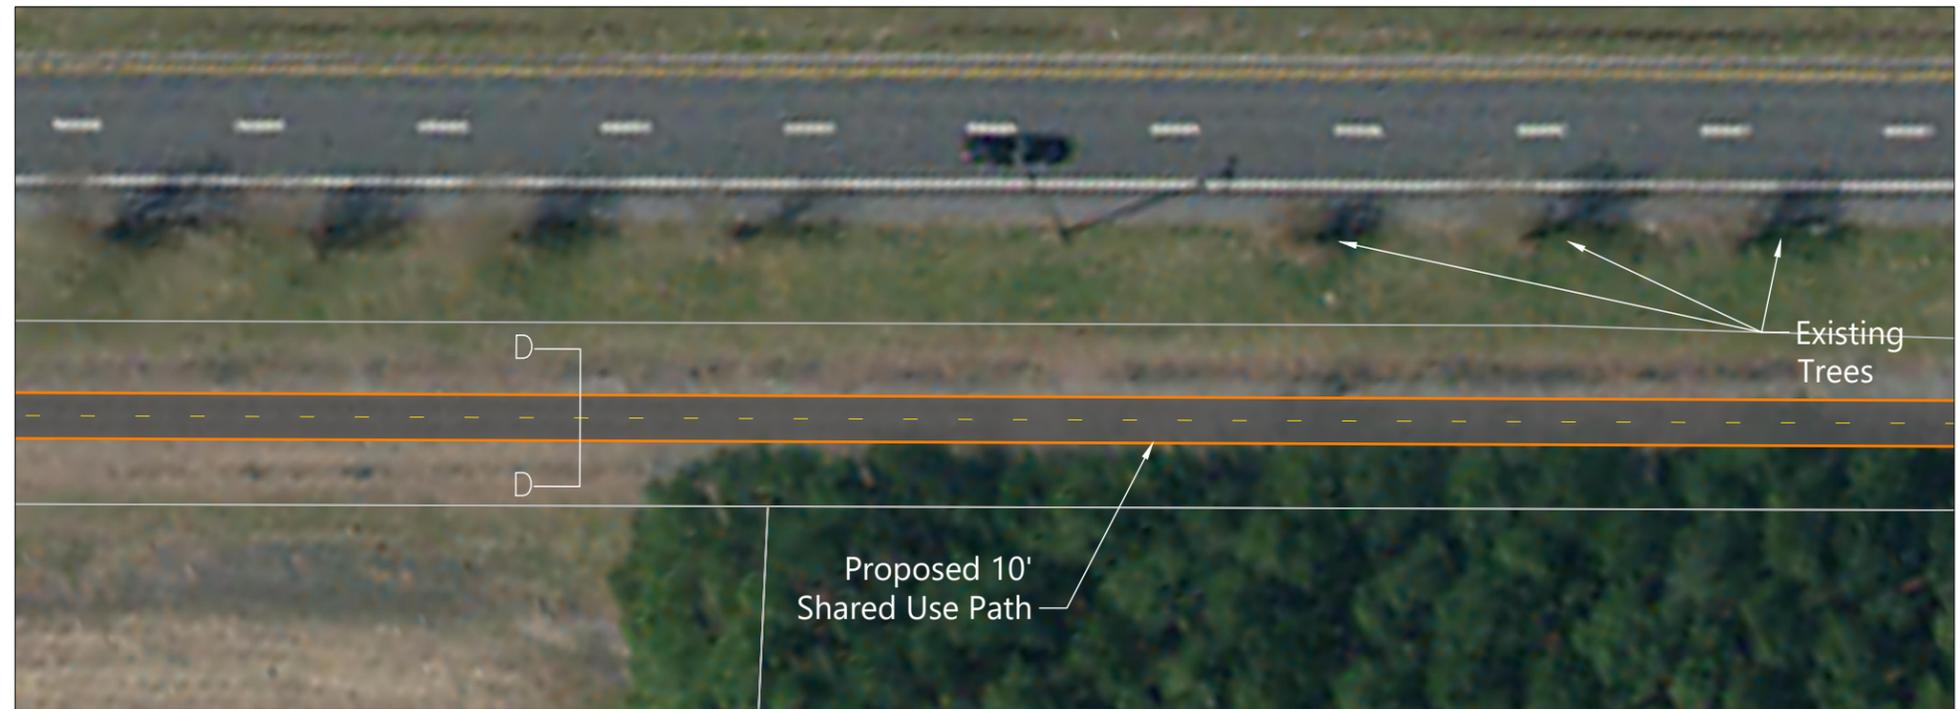

Typical Section (Scale 1" = 5')

Looking East/North

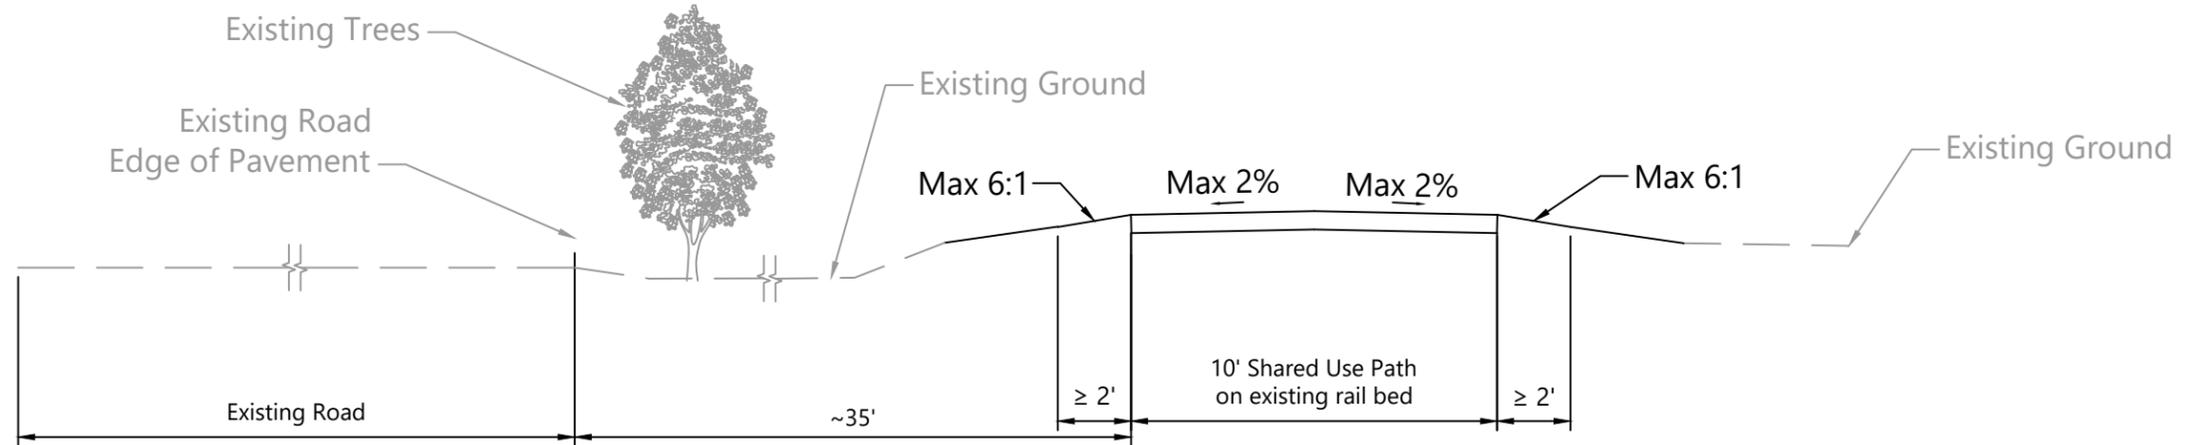

Eastern Shore Rail to Trail Study  
TYPICAL SECTION D  
June 2020



LEGEND

-  Shared Use Path
-  Parcel Boundary



NOTES


Existing Conditions

Looking East/North



Typical Section (Scale 1" = 5')

Looking East/North

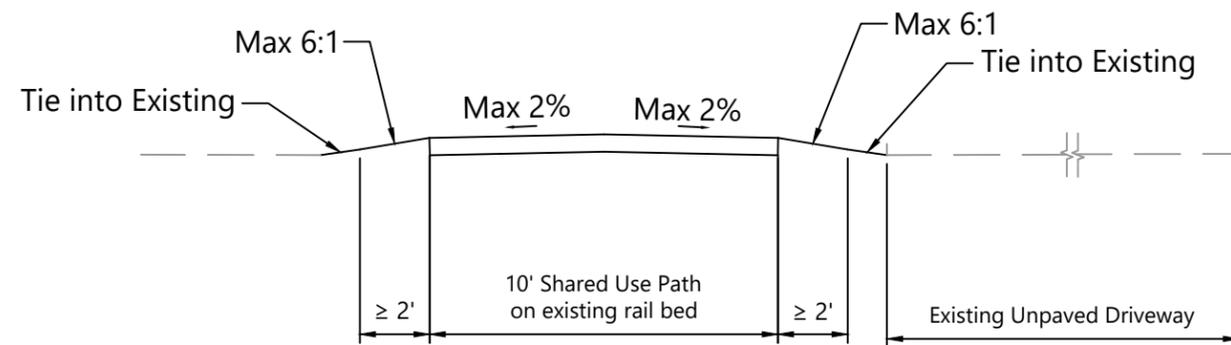

Eastern Shore Rail to Trail Study  
TYPICAL SECTION E  
June 2020



LEGEND

- Shared Use Path
- Parcel Boundary



NOTES


Existing Conditions

Looking East/North



Typical Section (Scale 1" = 5')

Looking East/North

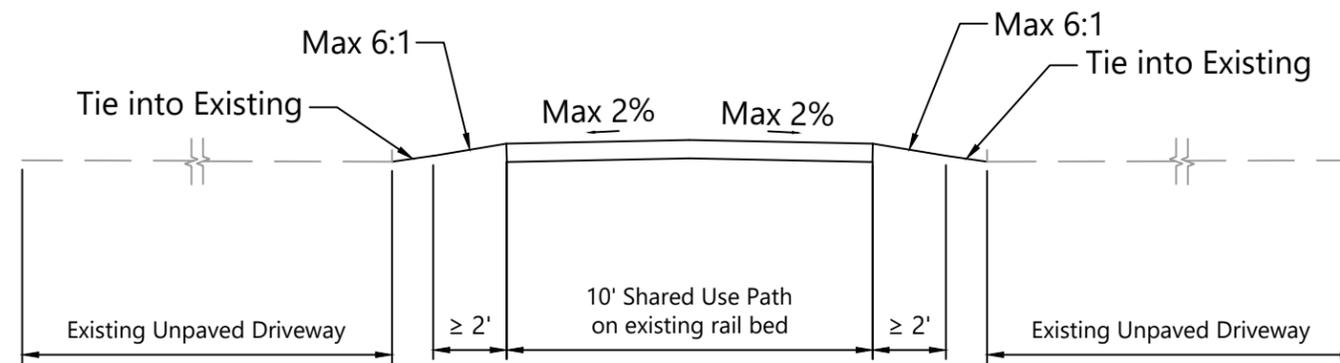


Eastern Shore Rail to Trail Study  
TYPICAL SECTION F  
June 2020



LEGEND


- Shared Use Path
- Parcel Boundary

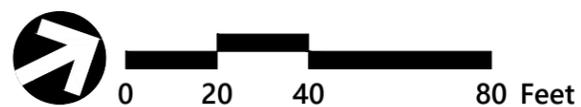

NOTES


Existing Conditions

Looking East/North

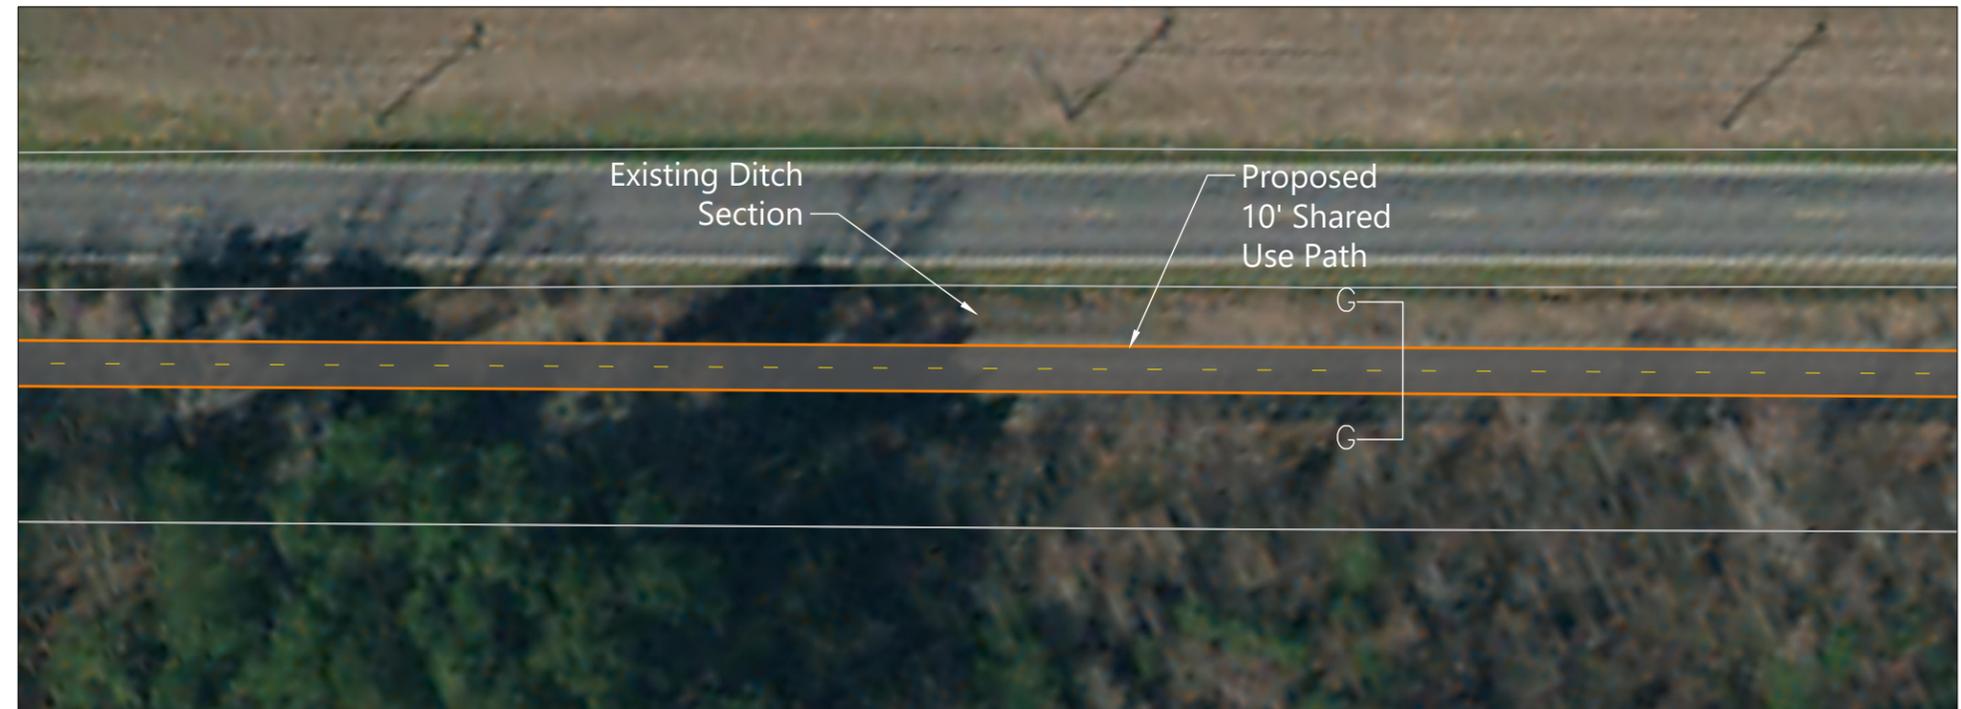

Typical Section (Scale 1" = 5')

Looking East/North

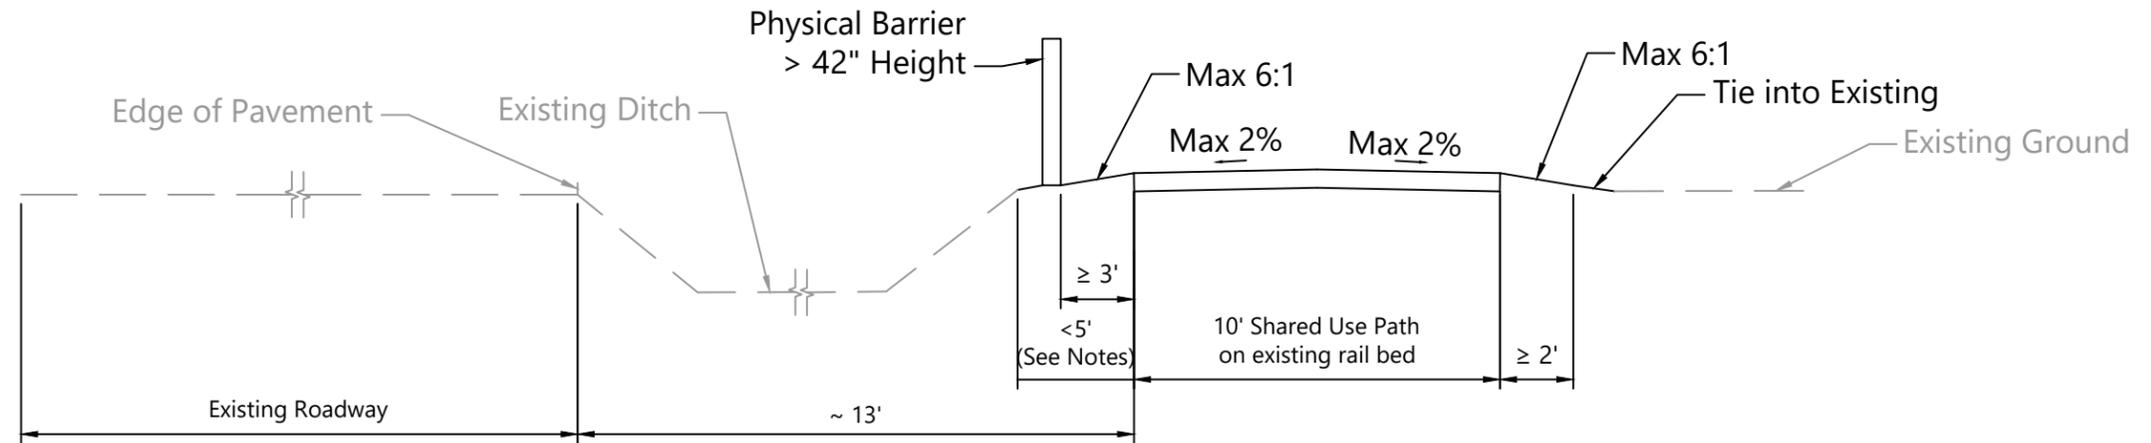

Eastern Shore Rail to Trail Study  
TYPICAL SECTION G  
June 2020



LEGEND

- Shared Use Path
- Parcel Boundary



NOTES

- Physical Barrier (e.g. fence or handrail) required if less than 5' separation from:
- Slopes 2:1 or steeper, with a drop of 4 feet or greater
  - Slopes 3:1 or steeper, with a drop of 6 feet or greater
  - Slopes 3:1 or steeper, adjacent to parallel water hazard (greater than 2 feet deep) or other obvious hazard
  - Retaining wall or structure with a drop-off of 1 foot or more