


Aerial Overview


Rte. 661 (Midland Trail) Over Ogle Creek

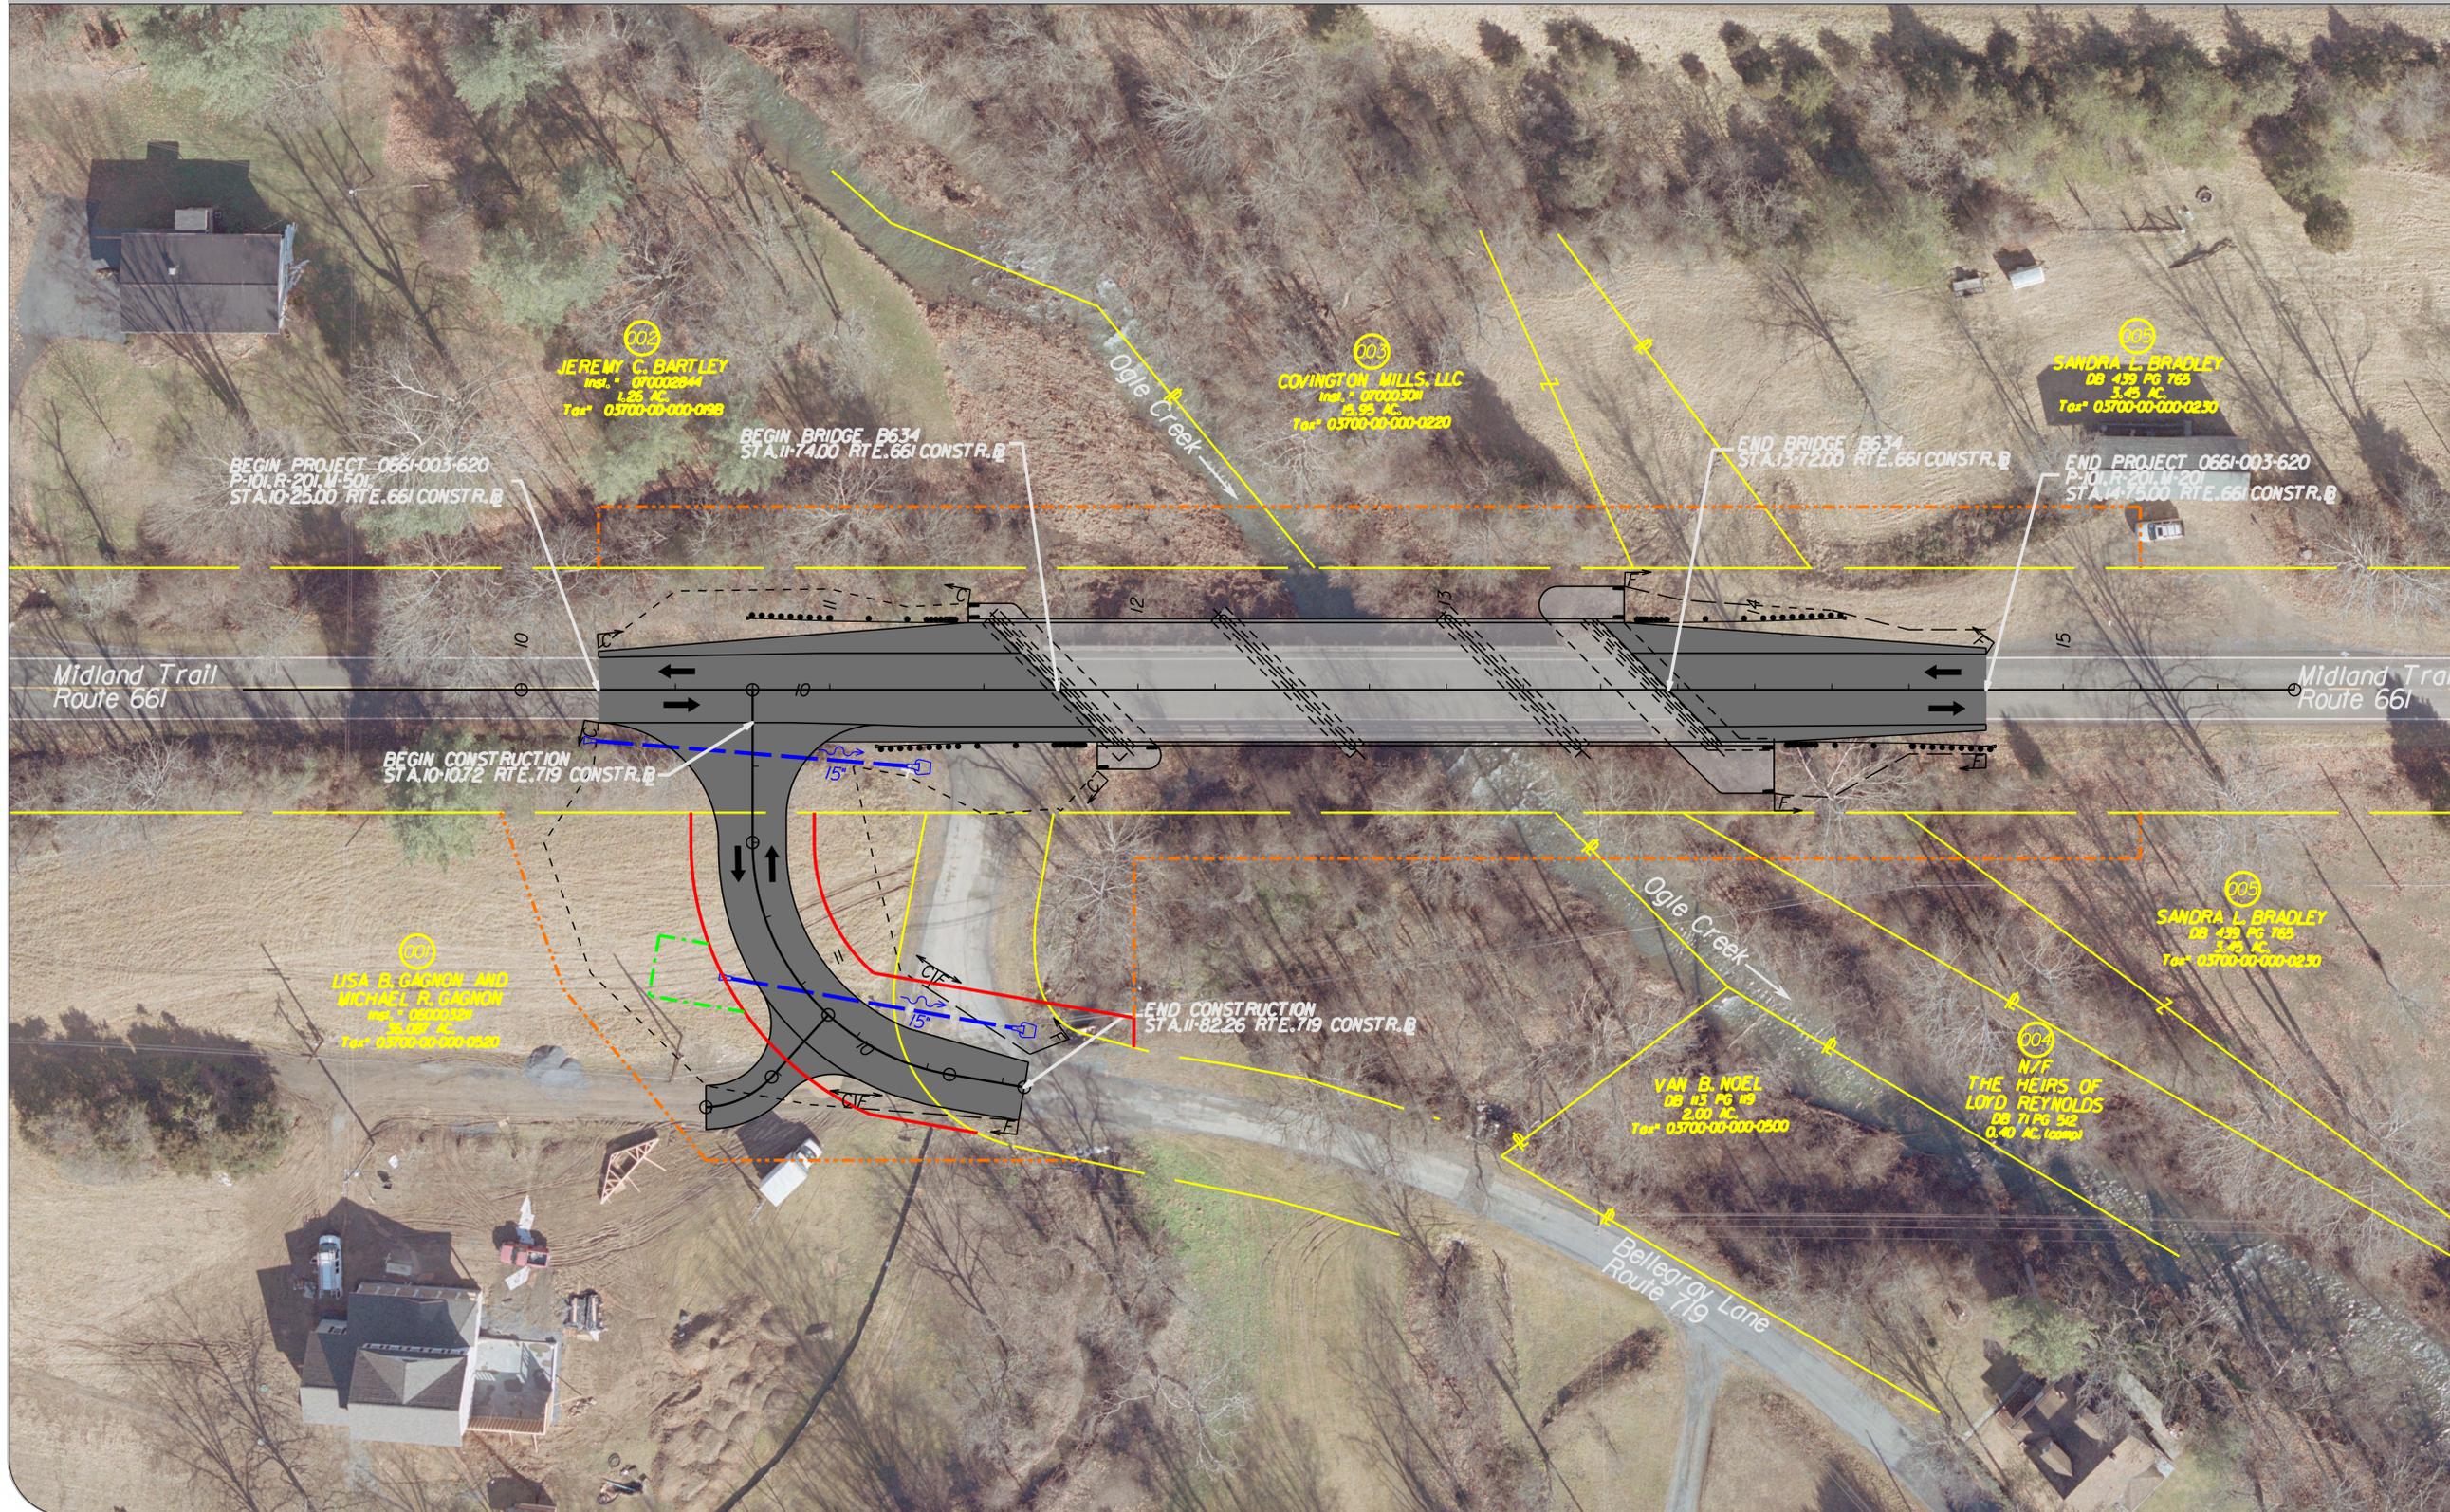

Project Location



North Arrow & Scale

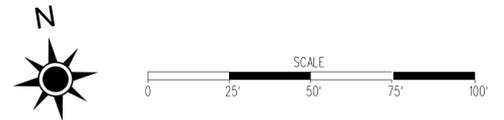

Legend

- Proposed Road
- Existing Right of Way
- Proposed Bridge
- Proposed Right of Way Line
- Proposed Drainage
- Proposed Permanent Drainage Easement
- Proposed Temp. Construction Easement
- C Proposed Limits of Construction - Cut
- F Proposed Limits of Construction - Fill

Contact Information

Heather Williams
 Project Manager
 Virginia Department of Transportation
 811 Commerce Road
 Staunton, Va 24401-9029
 Comments may also be sent to:
Heather.Williams@VDOT.Virginia.gov

Rte. 661 (Midland Trail) Over Ogle Creek
 Alleghany County, Virginia
 State Project 0661-003-620, P101, R201, M501, B634
 UPC 90492
 Federal Project Number BR-661-8(002)

These plans are unfinished and unapproved and are not to be used for any type of construction or the acquisition of right of way. Additional easements for utility relocations may be required beyond the proposed right-of-way shown on these plans.