


RUSTIC BRICK
 1/2" MIN. - 1 1/2" MAX.
 RELIEF 16"x 6" BRICK




CHISELED SANDSTONE
 0" - 1/2" RELIEF

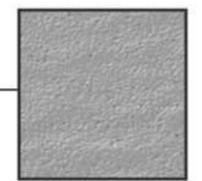

2 Panel height shown at 16' - 0" height
 View shows medallion at every other panel

DRIVING VIEW

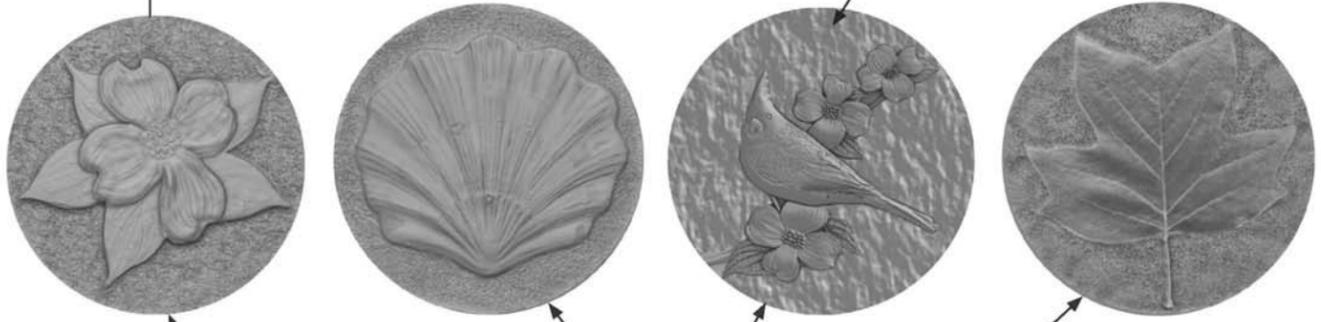


MEDALLION
 1/2" MIN. - 1 1/2" MAX.
 RELIEF


- ASSUMPTIONS:**
- Illustrations show a 24' C - C post spacing
 - Caps on posts
 - Elevation change at posts
 - Concrete or steel posts
 - 1 color stained absorptive material

VOLUME V - PART 12
 ARCHITECTURAL TREATMENT: URBAN THEME
 RENDERING OF SOUND WALL - VIRGINIA RUSTIC BRICK


STATE	FEDERAL AID	STATE	SHEET
ROUTE	PROJECT	ROUTE	PROJECT
VA.			NO.

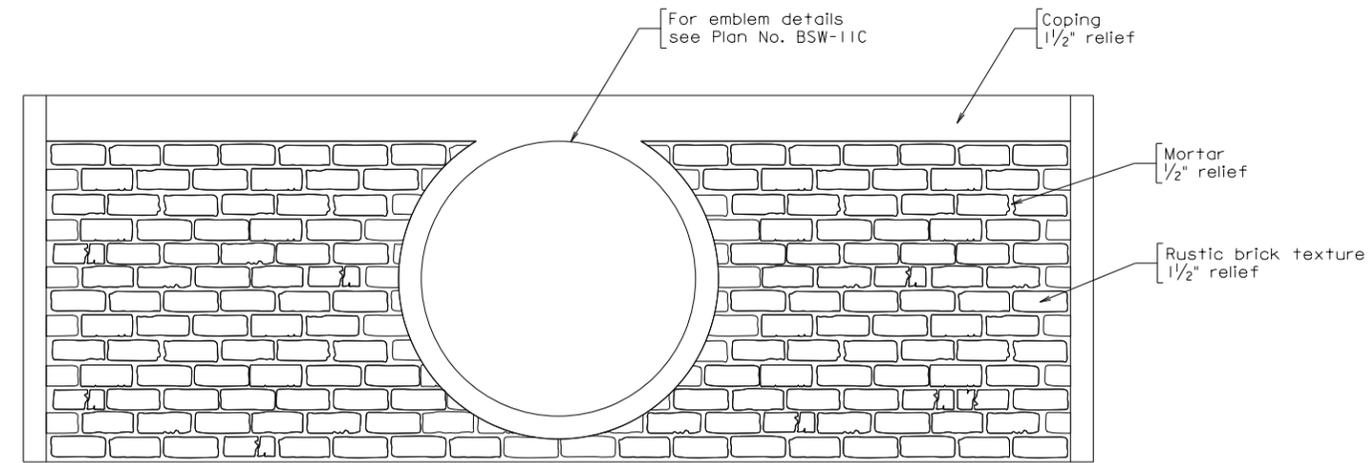


TOP PANEL WITH EMBLEM OPTION

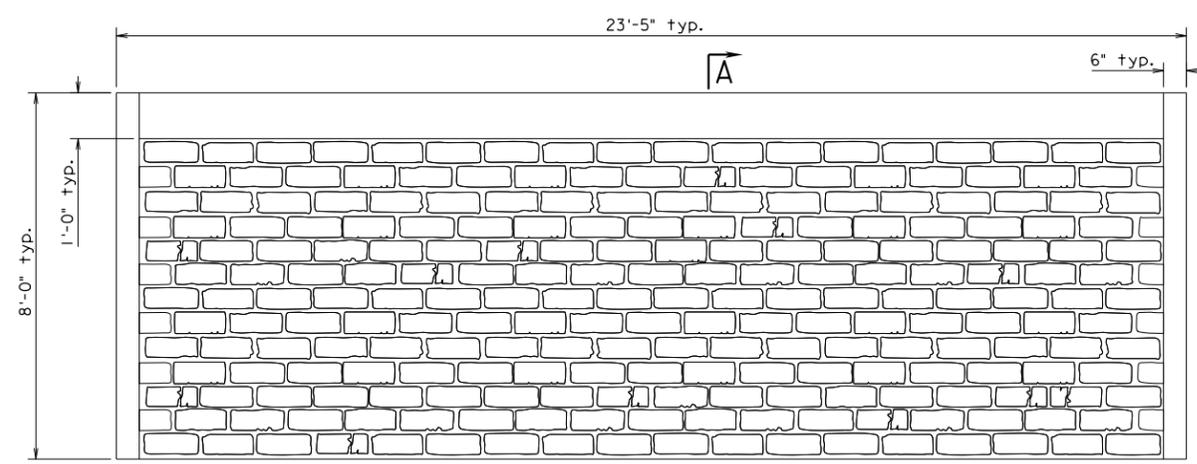

TOP PANEL WITH COPING

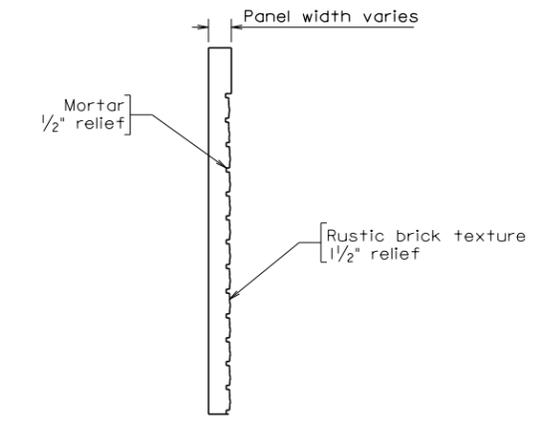

SECTION A-A

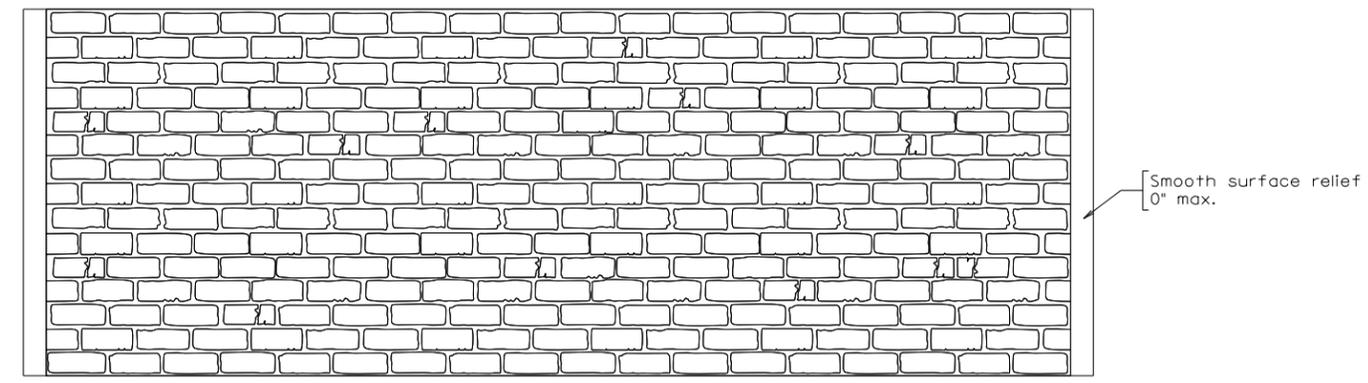

BOTTOM PANEL

*Bottom panel may be rotated 180° to provide variation.

Notes:

The Contractor shall design panel in accordance with special provisions and/or special copied notes provided with the contract.
 When panels are stacked, horizontal edges must match in appearance and alignment. Textures must align together straight and true.
 For post and cap details, see Sheet No. X.
 Texture details for these panels, see Sheet No. X.

BSW-11A.dgn
06-26-2013
BSW-11A



Scale: 1/2" = 1'-0" unless otherwise shown.

© 2013, Commonwealth of Virginia

COMMONWEALTH OF VIRGINIA DEPARTMENT OF TRANSPORTATION		STRUCTURE AND BRIDGE DIVISION	
PRECAST SOUND WALL PANELS VDOT RUSTIC BRICK			
No.	Description	Date	Designed:
			Drawn:
			Checked:
Revisions		Date	Plan No. Sheet No.
			BSW-11A

STATE		FEDERAL AID		STATE		SHEET
	ROUTE		PROJECT		ROUTE	NO.
VA.	—					

Notes:
For panel details, see Sheet No. X.

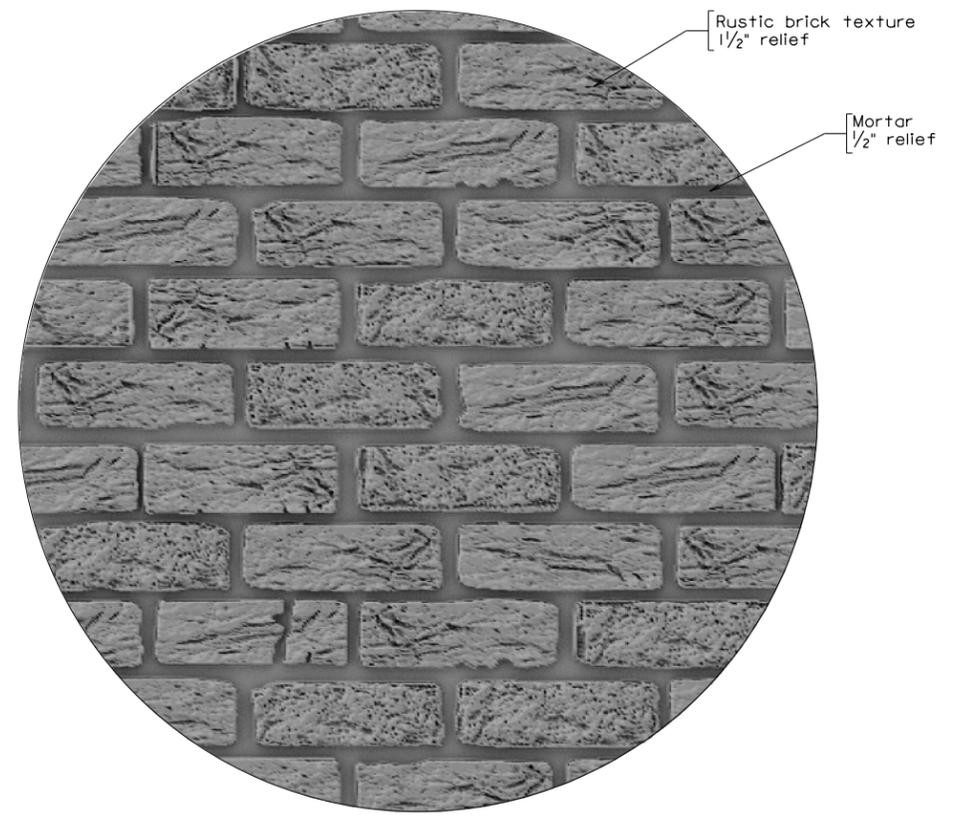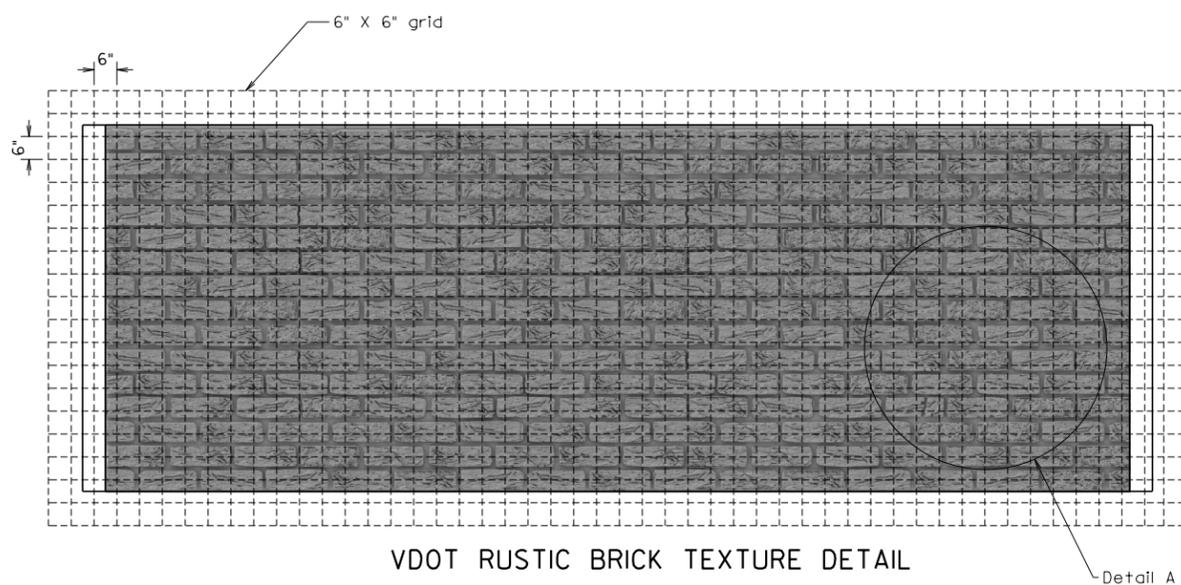

DETAIL A
Not to scale


BSW-11B.dgn
06-26-2013
BSW-11B

Scale: 1/2" = 1'-0" unless otherwise shown.


© 2013, Commonwealth of Virginia

		COMMONWEALTH OF VIRGINIA DEPARTMENT OF TRANSPORTATION	
		STRUCTURE AND BRIDGE DIVISION	
		PRECAST SOUND WALL PANELS VDOT RUSTIC BRICK	
No.	Description	Date	Designed:
			Drawn:
			Checked:
Revisions		Date	Plan No. Sheet No.
			BSW-11B


STATE	FEDERAL AID	STATE	SHEET NO.
ROUTE	PROJECT	ROUTE	PROJECT
VA.			

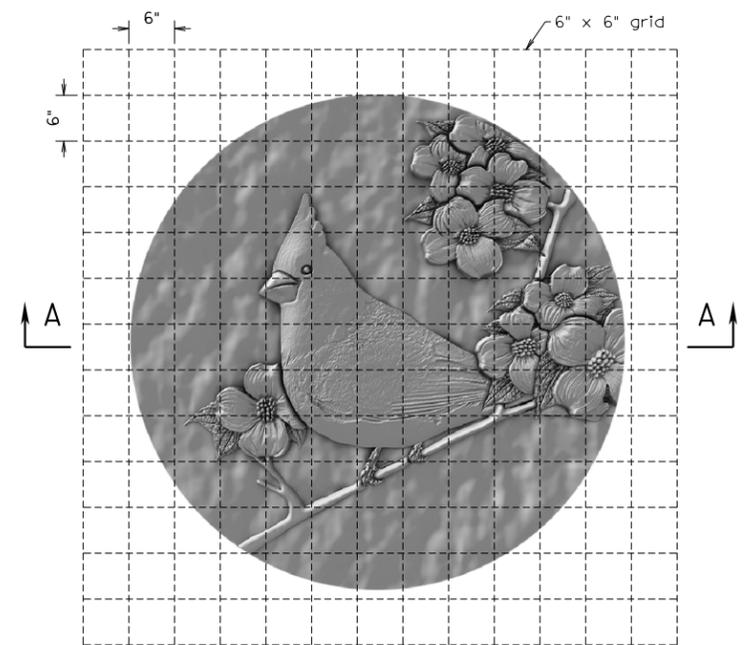


CARDINAL MEDALLION
Not to scale

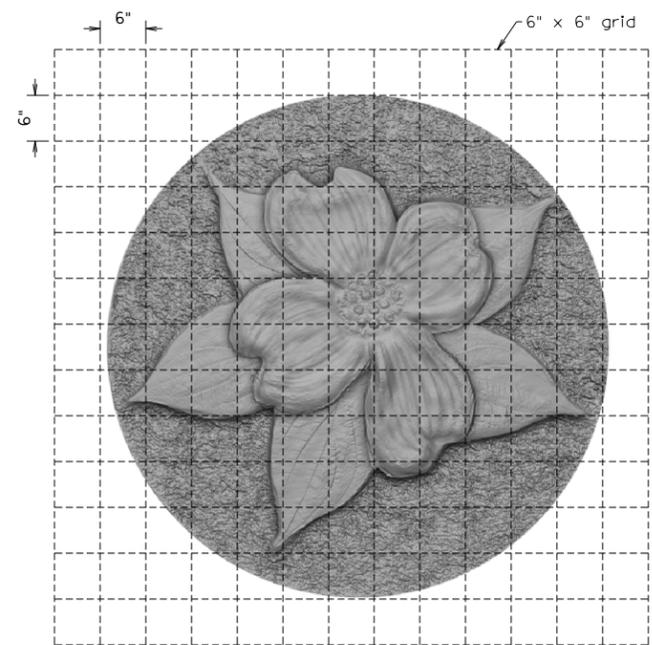

DOGWOOD-BLOSSOM MEDALLION
Not to scale

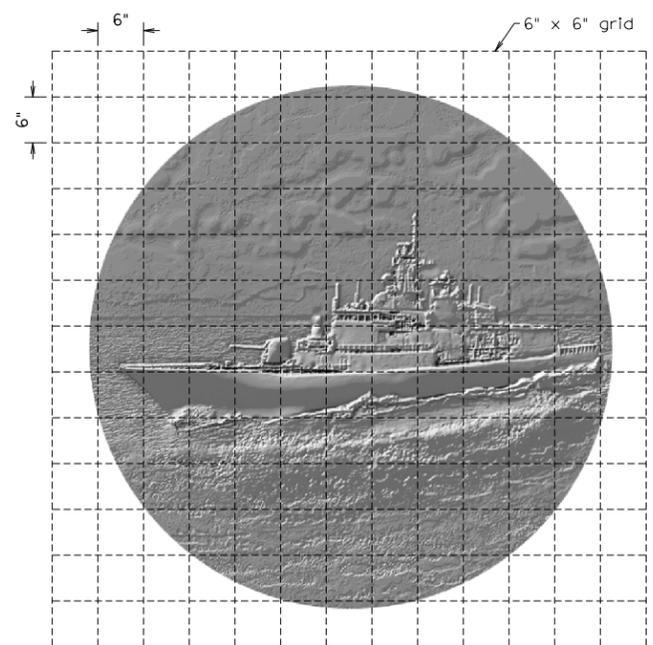


FRIGATE MEDALLION
Not to scale

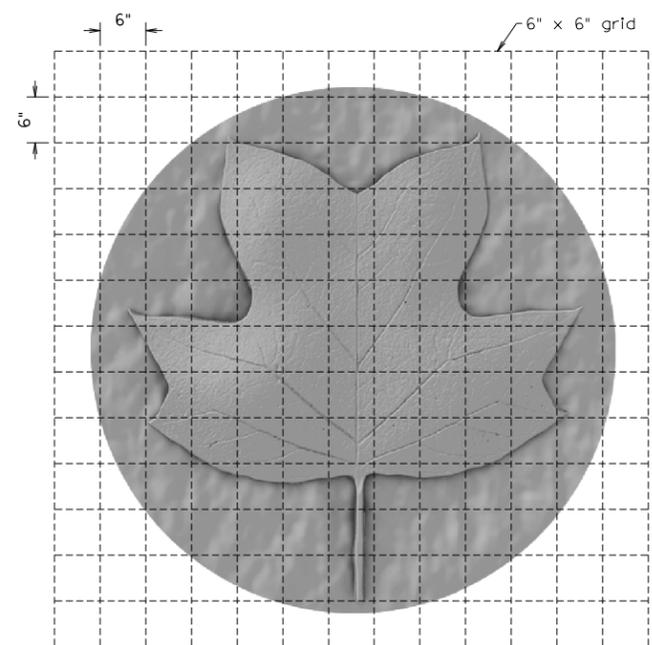

TULIP-POPLAR MEDALLION
Not to scale

Notes:
For panel details, see Sheet No. X.

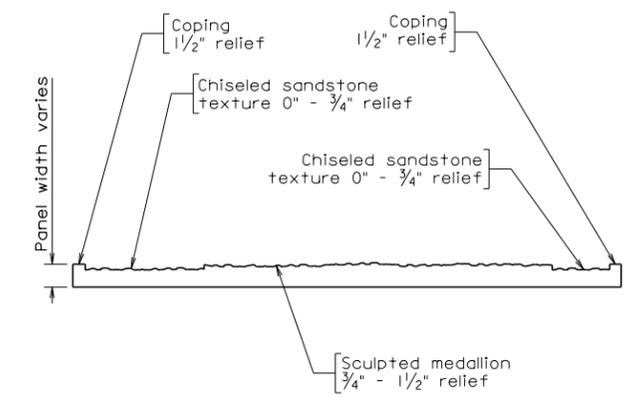

SECTION A-A
All medallion sections similar

BSW-11C.dgn

06-26-2013

BSW-11C

Scale: 1/2" = 1'-0" unless otherwise shown.

© 2013, Commonwealth of Virginia

COMMONWEALTH OF VIRGINIA DEPARTMENT OF TRANSPORTATION			
STRUCTURE AND BRIDGE DIVISION			
PRECAST SOUND WALL PANELS VDOT RUSTIC BRICK - MEDALLIONS			
No.	Description	Date	Designed:
			Drawn:
			Checked:
	Revisions		
		Date	Plan No.
			Sheet No.
			BSW-11C

SOUND WALLS – ARCHITECTURAL TREATMENT

URBAN THEME: VIRGINIA RUSTIC BRICK

NOTES TO DESIGNER:

The standard drawings for architectural treatment for sound walls are laid out for a 8-foot high x 24-foot center-of-post to center-of-post panel option. For specific projects, if a sound wall panel is smaller or larger than the standard 8-foot high x 24-foot long panel size, the architectural designs need to be adjusted to fit the longer or shorter panel length.

ADD THE FOLLOWING NOTES, DIMENSIONS, DETAILS, ETC TO STANDARD:

Notes:

Add appropriate plan sheet number to notes

STANDARDS BSW -11A, -11B AND -11C: NOTES TO DESIGNER

VOL. V - PART 12
DATE: 26Jun2013
SHEET 5 of 5
FILE NO.
BSW-11A/11B/11C-5