


**DRIVING VIEW**

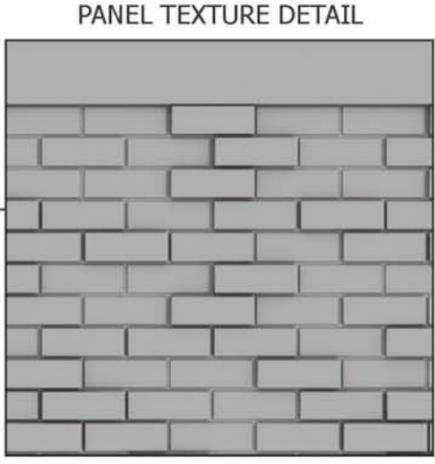

**PANEL TEXTURE DETAIL**

2 Panel height shown at 16' - 0" height

- ASSUMPTIONS:**
- Illustrations show a 24' C - C post spacing
  - Caps on posts
  - Elevation change at posts
  - Concrete or steel posts
  - 1 color stained absorptive material

**VOLUME V – PART 12  
 ARCHITECTURAL TREATMENT: URBAN THEME  
 RENDERING OF SOUND WALL - VIRGINIA 3D BRICK**

STATE	FEDERAL AID	STATE	SHEET NO.
ROUTE	PROJECT	ROUTE	PROJECT
VA.			


Notes:

The Contractor shall design panel in accordance with special provisions and/or special copied notes provided with the contract.

When panels are stacked, horizontal edges must match in appearance and alignment. Textures must align together straight and true.


For post and cap details, see Sheet No. X.

Texture details for these panels, see Sheet No. X.

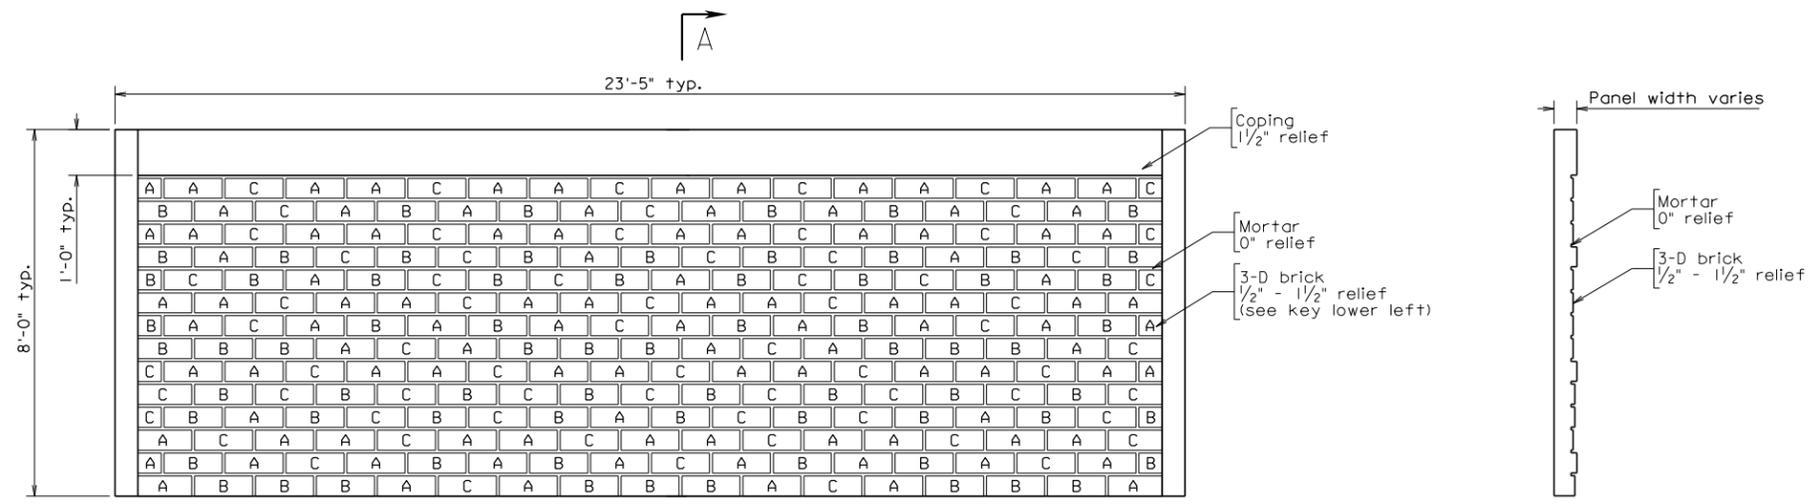

• KEY  
 "A" bricks = 1/2" relief  
 "B" bricks = 1" relief  
 "C" bricks = 1 1/2" relief

TOP PANEL WITH COPING

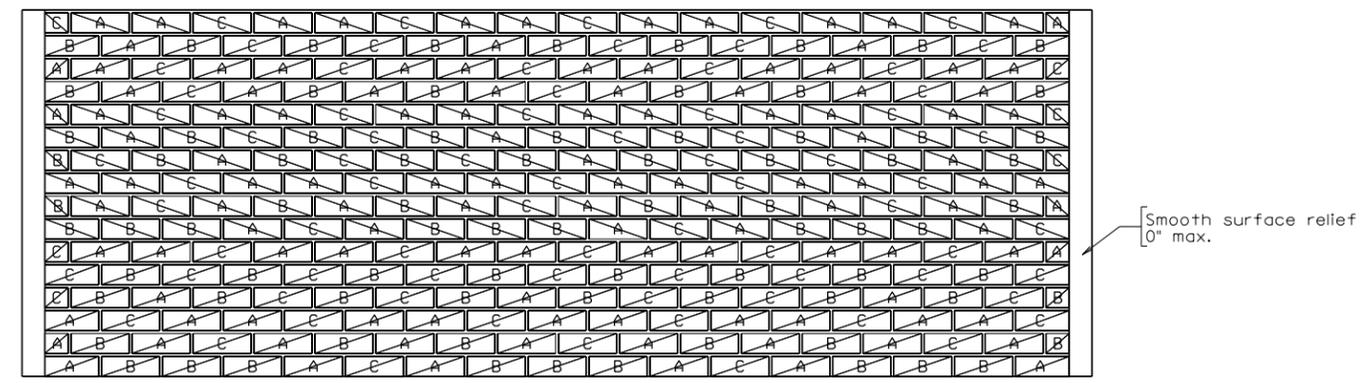


BOTTOM PANEL

BSW-14A.dgn  
06-26-2013  
BSW-14A


COMMONWEALTH OF VIRGINIA DEPARTMENT OF TRANSPORTATION			
STRUCTURE AND BRIDGE DIVISION			
PRECAST SOUND WALL PANELS VDOT 3-D BRICK			
No.	Description	Date	Designed: .....
			Drawn: .....
			Checked: .....
Revisions		Date	Plan No. Sheet No.
			BSW-14A

STATE		FEDERAL AID		STATE		SHEET NO.
ROUTE		PROJECT		ROUTE		
VA.						

Notes:  
For panel details, see Sheet No. X.

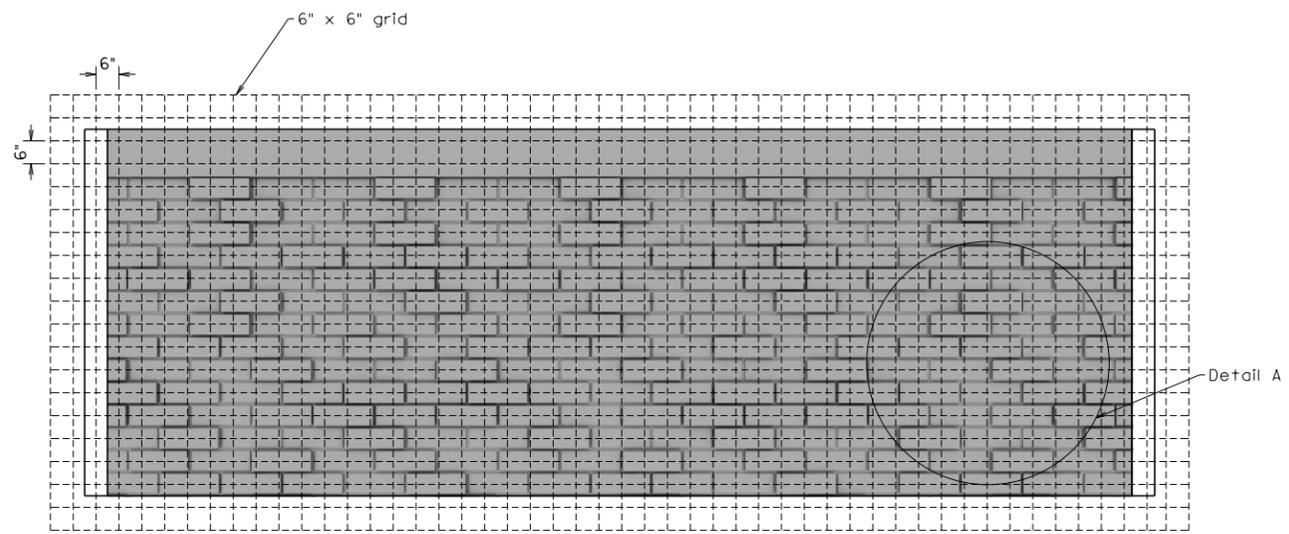

VDOT 3-D BRICK TEXTURE DETAIL

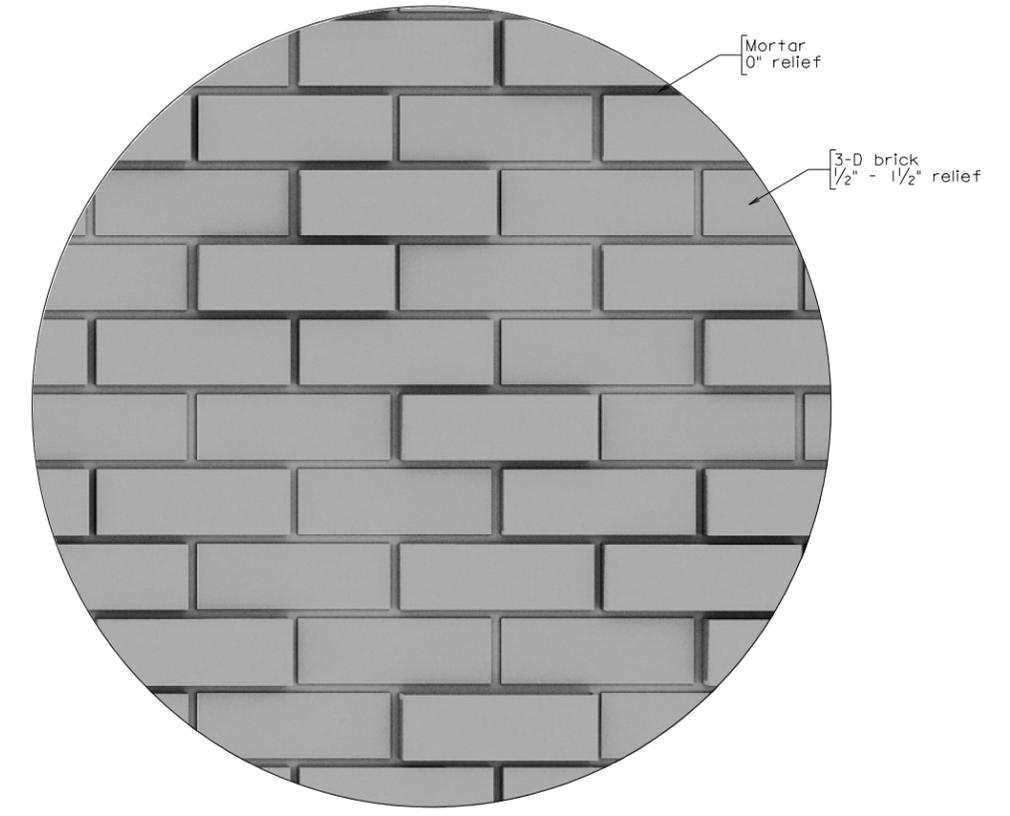

DETAIL A  
Not to scale

BSW-14B.dgn  
06-26-2013  
BSW-14B


Scale: 1/2" = 1'-0" unless otherwise shown.

© 2013, Commonwealth of Virginia

COMMONWEALTH OF VIRGINIA DEPARTMENT OF TRANSPORTATION STRUCTURE AND BRIDGE DIVISION			
PRECAST SOUND WALL PANELS VDOT 3-D BRICK			
No.	Description	Date	Designed: .....
			Drawn: .....
			Checked: .....
Revisions			Date
			Plan No.
			Sheet No.
			BSW-14B

## SOUND WALLS – ARCHITECTURAL TREATMENT

### URBAN THEME: VIRGINIA 3D BRICK

#### NOTES TO DESIGNER:

The standard drawings for architectural treatment for sound walls are laid out for a 8-foot high x 24-foot center-of-post to center-of-post panel option. For specific projects, if a sound wall panel is smaller or larger than the standard 8-foot high x 24-foot long panel size, the architectural designs need to be adjusted to fit the longer or shorter panel length.

#### ADD THE FOLLOWING NOTES, DIMENSIONS, DETAILS, ETC TO STANDARD:

##### Notes:

Add appropriate plan sheet number to notes

## STANDARDS BSW -14A AND -14B: NOTES TO DESIGNER

VOL. V - PART 12  
DATE: 26Jun2013  
SHEET 4 of 4  
FILE NO. BSW-14A/14B-4