


3 Decorative panels to every 15 regular panels (Option 1)



Continuous decorative panels (Option 2)







DRIVING VIEW
2 Panel height shown at 16' - 0" height

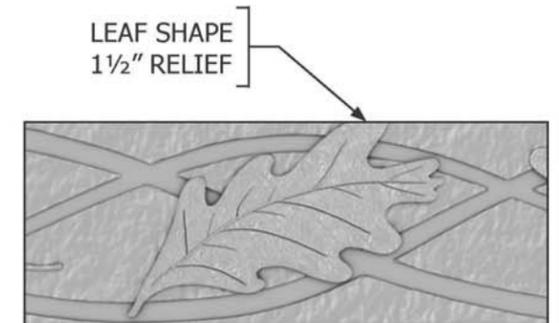

- ASSUMPTIONS:**
- Illustrations show a 24' C - C post spacing
 - Caps on posts
 - Elevation change at posts
 - Concrete or steel posts
 - 1 color stained absorptive material

STATE	FEDERAL AID	STATE	SHEET
ROUTE	PROJECT	ROUTE	NO.
VA.			

Notes:
 The Contractor shall design panel in accordance with special provisions and/or special copied notes provided with the contract.
 When panels are stacked, horizontal edges must match in appearance and alignment. Textures must align together straight and true.
 For post and cap details, see Sheet No. X.
 Texture details for these panels, see Sheet No. X.

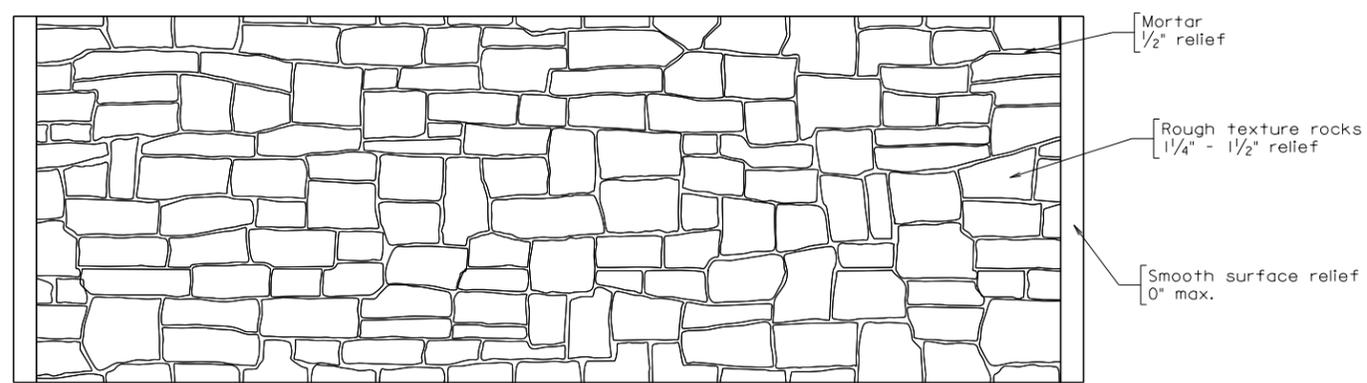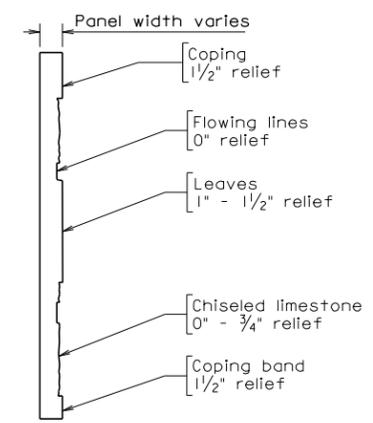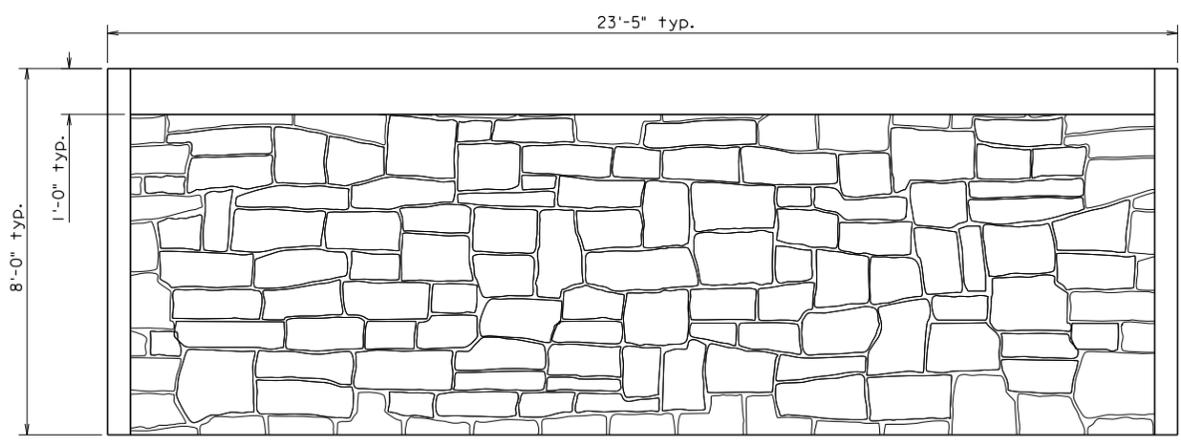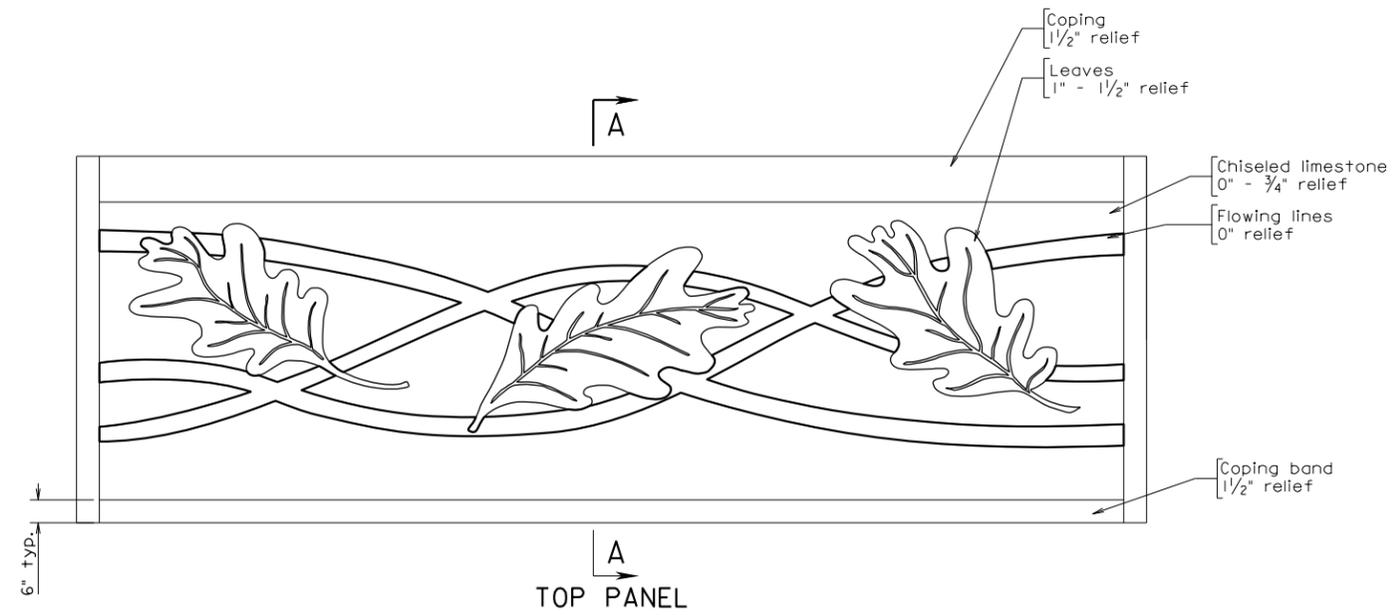

*Bottom panel may be rotated 180° to provide variation.

BOTTOM PANEL

BSW-6A 06-26-2013 BSW6A.dgn

Scale: 1/2" = 1'-0" unless otherwise shown.

© 2013, Commonwealth of Virginia

COMMONWEALTH OF VIRGINIA DEPARTMENT OF TRANSPORTATION			
STRUCTURE AND BRIDGE DIVISION			
PRECAST SOUND WALL PANELS VIRGINIA OAK LEAVES (FULL)			
No.	Description	Date	Designed:
			Drawn:
			Checked:
	Revisions		
		Date	Plan No.
			Sheet No.
			BSW-6A

SOUND WALLS – ARCHITECTURAL TREATMENT
WOODLAND THEME: VIRGINIA OAK LEAVES FULL PANEL

NOTES TO DESIGNER:

The standard drawings for architectural treatment for sound walls are laid out for a 8-foot high x 24-foot center-of-post to center-of-post panel option. For specific projects, if a sound wall panel is smaller or larger than the standard 8-foot high x 24-foot long panel size, the architectural designs need to be adjusted to fit the longer or shorter panel length.

ADD THE FOLLOWING NOTES, DIMENSIONS, DETAILS, ETC TO STANDARD:

Notes:

Add appropriate plan sheet number to notes