


STATE	FEDERAL AID	STATE	SHEET
ROUTE	PROJECT	ROUTE	NO.
VA.			

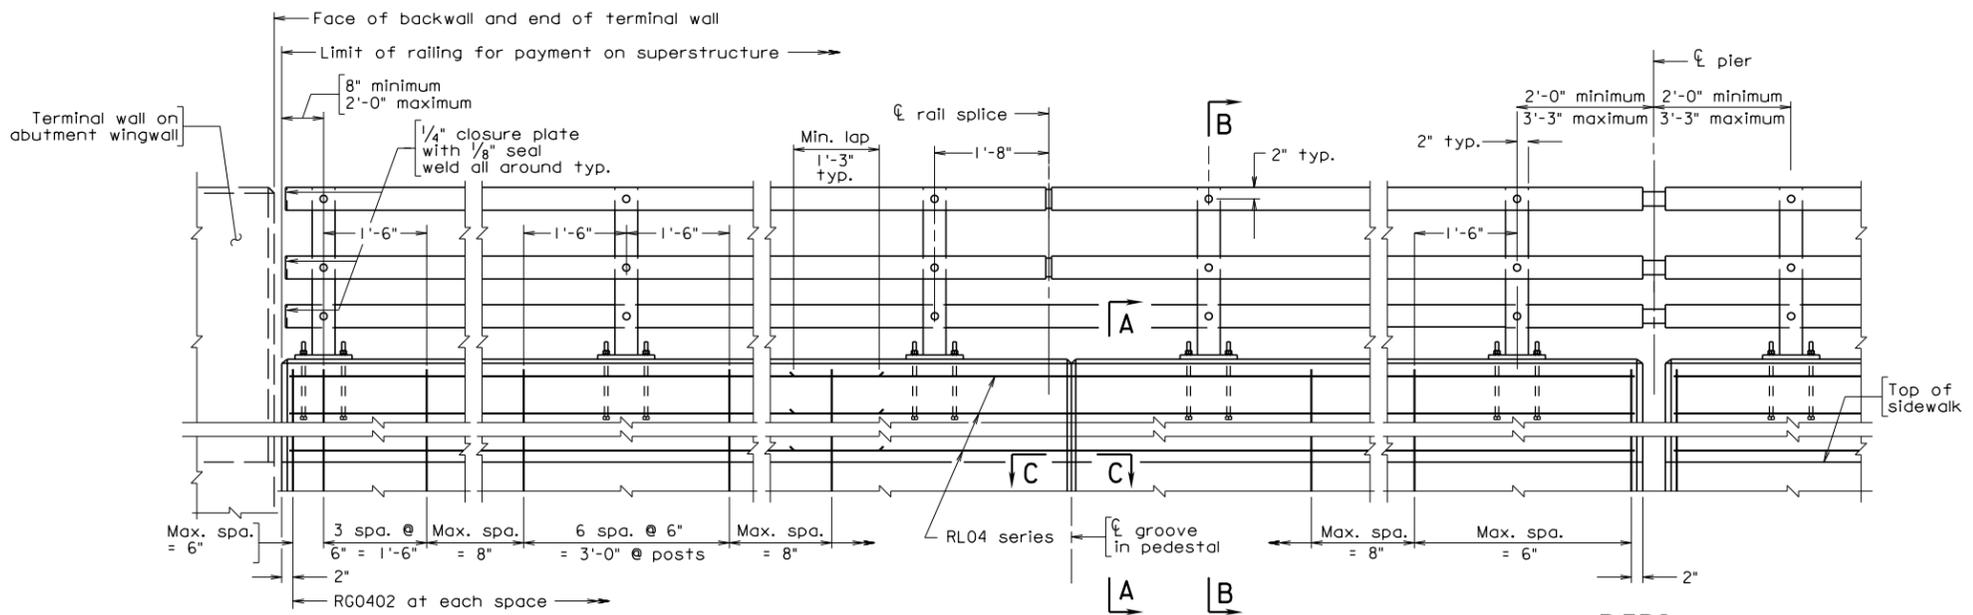

ABUTMENTS

PIERS with joint in slab

ELEVATION

Notes:

All reinforcing bars shall be Corrosion Resistant Reinforcing Steel, Class ...

All concrete shall be Class A4.

All bevels for concrete on this sheet shall be 3/4". Rounded edges with 1" radius may be used in lieu of bevels along top or railing.

Plates shall be ASTM A36 steel.

Posts and rail members shall be ASTM A500 Grade B steel. Steel pipe sleeves shall be ASTM A53. Round head bolts shall be ASTM449. All other bolts shall be ASTM A 325. Nuts shall be ASTM A563, Grade DH or ASTM A194, Grade 2H and washers shall be ASTM F436. All steel shall be hot dip galvanized.

Posts shall be seated on neoprene pads 1/8" minimum thickness, having a nominal durometer hardness of 60. Pads shall conform to post base dimensions.

Bolts for attaching rails to posts are 3/4" diameter round head (with slot in head) with hex nut and washer. Holes in post and railing tubing shall be 7/8" diameter. Bolt extensions beyond the nut shall be limited to the smaller of one and a half finishing turns or 1/4 inch. If the extension is longer, the excess will be cut off, the edges of the bolt end ground so that no sharp edges remain and cold galvanizing applied to damaged galvanized areas.

Cut bottom of posts to match cross slope before welding so that posts will be vertical. Steel shims may be used for adjusting post alignment, maximum thickness of shim build-up not to exceed 1/8". Where more tilting of the post is required, the concrete shall be ground down.

Anchor bolts may be set normal to profile grade.

Barrier delineator size, color, and spacing to be in accordance with the Specifications. Cost of delineator to be included in the price bid for railing. Reflective surface of barrier delineator, in all instances, to be facing oncoming traffic.


1/2" diameter drain holes shall be provided in both top and bottom rails approximately half-way between posts except at open joints near pier(s). Drain holes shall be provided at each low end of rail.

Spacing of grooves for U-back wings to be approximately 8'-0". Maximum spacing of grooves in pedestal shall be limited to 3 x post spacing, shall be centered between posts and shall be no closer than 10'-0" to joints.

Plan dimensions shown are measured in the respective horizontal and vertical planes. The reinforcing steel shown has been detailed based on a standard 1/4" per foot cross slope. The Contractor shall adjust the reinforcing steel as required for other cross slopes.


For details and reinforcing steel schedule of terminal wall, see sheet ...

For details of rail connections and additional notes, see sheet...

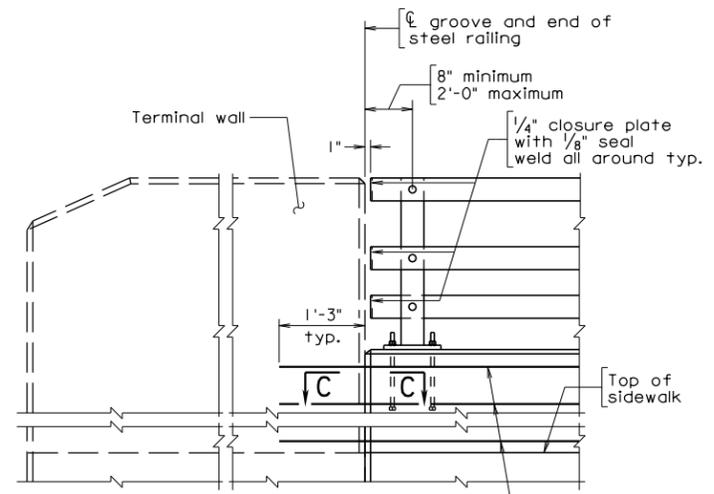


ABUTMENT

PART ELEVATION

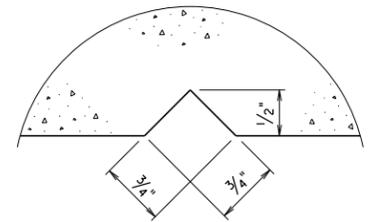


SECTION C-C Full scale


Groove detail for both sides of rail

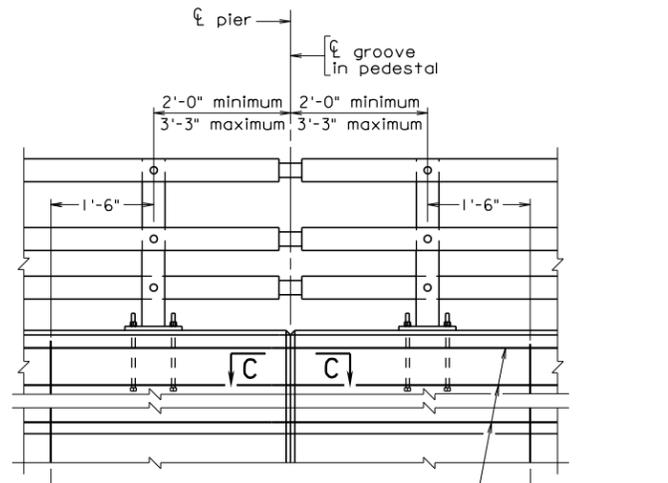


PIERS Continuous - without joint in slab

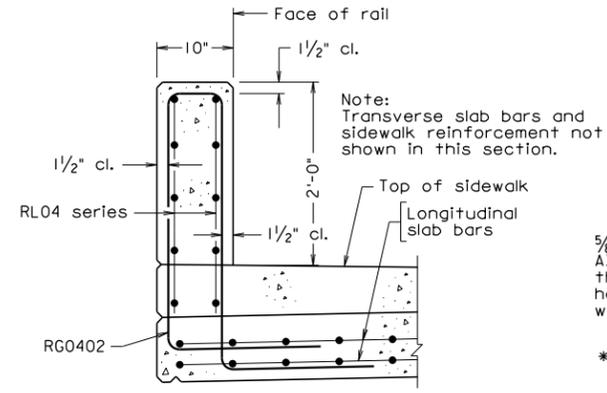

SECTION A-A Scale: 1" = 1'-0"

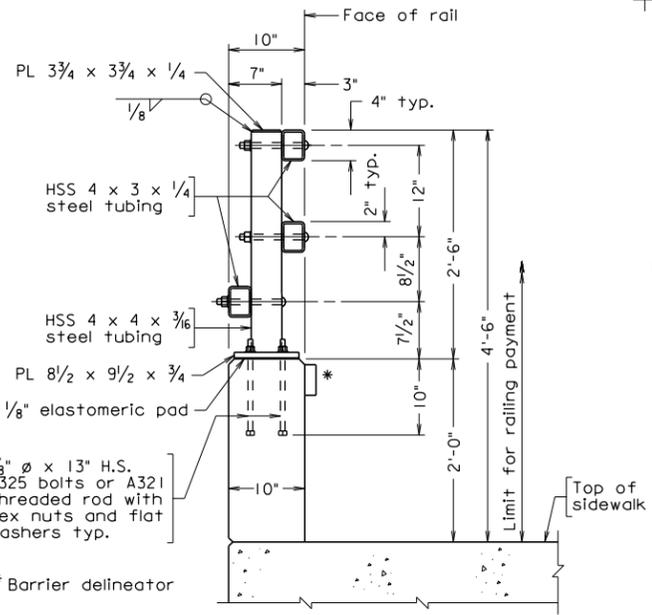

SECTION B-B Scale: 1" = 1'-0"

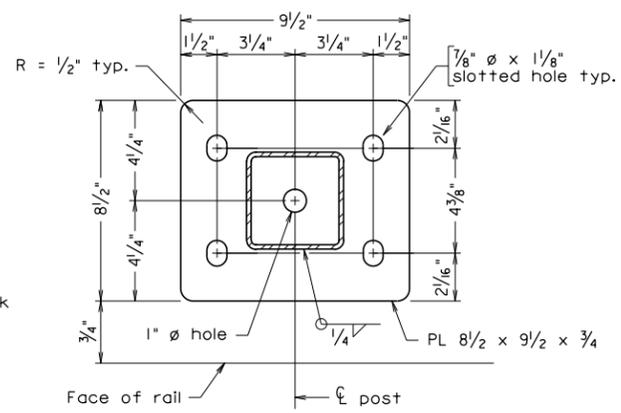

BASE PLATE DETAIL Not to scale

REINFORCING STEEL SCHEDULE						
RG0402	Mark	Size	No.	Length	Pin ø	Location
RG0402		#4			3"	Parapet
RL04		#4				Parapet

Dimensions in bending diagram are out-to-out of bars.

COMMONWEALTH OF VIRGINIA DEPARTMENT OF TRANSPORTATION STRUCTURE AND BRIDGE DIVISION					
54"-BR27C STEEL RAILING					
No.	Description	Date	Designed: S&B...DIV	Date	Plan No.
			Drawn: ...S&B...DIV		Sheet No.
Revisions			Checked: S&B...DIV	BR27C-15	

BR27C-15 12-14-2012 br27c15.dgn

Sealed and Signed by:
Julius F.J. Volzyl Jr.
Lic. No. 010487
On the date of
December 14, 2012

A copy of the original
sealed and signed
standard drawing
is on file in the
Central Office.


VDOT S&B DIVISION
RICHMOND, VA
STRUCTURAL ENGINEER

54"-BR27_ STEEL RAILING

BR27C-SERIES

NOTES TO DESIGNER:

This railing is detailed for use on the outside of a structure as a traffic barrier mounted on a raised sidewalk when there is no other rail separating the pedestrian/bicycle access from traffic. The steel railing has a height of 4'-6" and has been crash tested for TL-4 (TL = test level). The crash tested rail has been modified to meet the rail opening requirements of the AASHTO *Standard Specifications for Highway Bridges* as well as the AASHTO *LRFD Bridge Design Specifications*. A design exception has been approved by the FHWA. The standard may be used when an open railing is required.

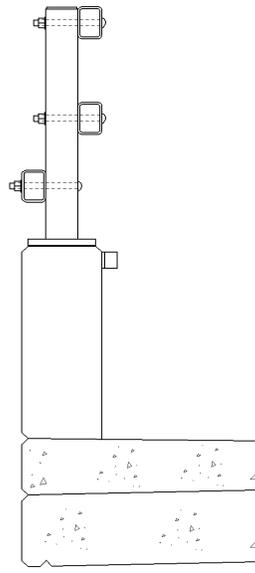

**BR27C-15 STEEL RAILING
With Raised Sidewalk**

Bid Item: Do not use the non-standard bid item for this rail. The bid item for this rail shall be RAILING BR27C 3 RAILS. See Office Practice, Vol. V – Part 2, Chapter 3.

The rail connections and fabricator's notes (BR27C-16) and the appropriate terminal wall standard (BR27T-5 to BR27T-8) are to be included in the plans when using this standard.

It is the Contractor's responsibility to determine the number of reinforcing bars required as well as any details or dimensions. Therefore, these items are to be left blank in the Reinforcing Steel Schedule.

54"-BR27_ STEEL RAILING

BR27C-SERIES

ADD THE FOLLOWING NOTES, DIMENSIONS, DETAILS, ETC. TO STANDARD:

NOTES:

Complete first note by adding the Class I, II or III of corrosion resistant reinforcing steel required. For additional information on corrosion resistant reinforcing steel (CRR), see Structure and Bridge Division Memorandum (current IIM-S&B-81).

Complete sheet no. for terminal wall.

Complete sheet no. for rail connections and fabricator's notes.

REINFORCING STEEL SCHEDULE:

Add dimensions and length for rebar RG0402.

TITLE BLOCK:

Replace standard designation with Plan No.