


# Typical Section

## Route 301 Northbound Turn Lane Improvements

**NBL**  
**Route 301**

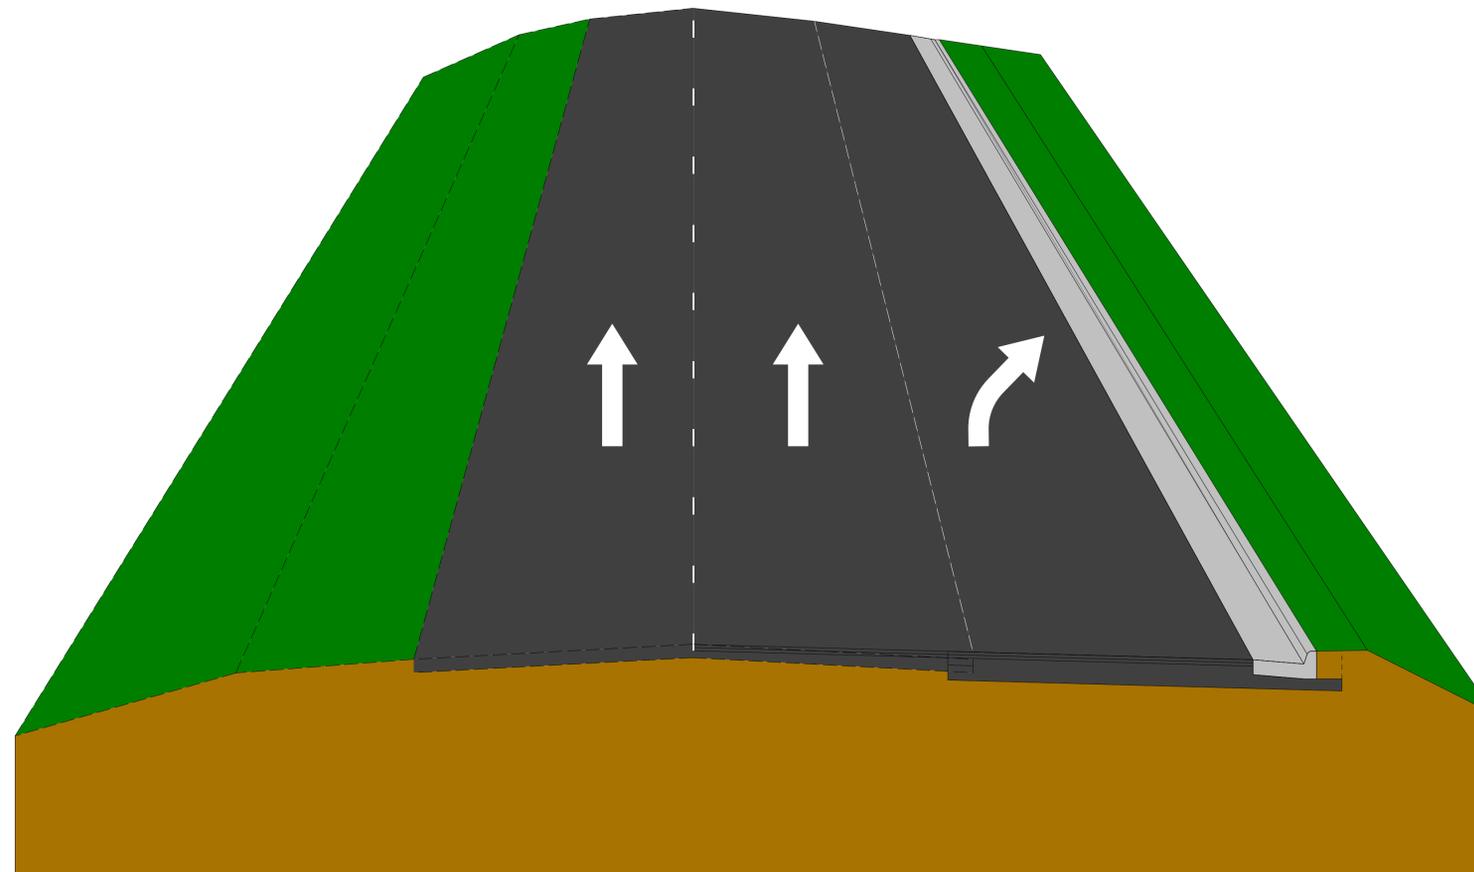

22' Existing Pavement      11' Turn Lane      2.5' Curb & Gutter

165' & Variable Right of Way

**Not to Scale**