


Aerial Overview

I-395 HOV Ramp At Seminary Road And I-395 NB Auxiliary Lane Extension in the City of Alexandria

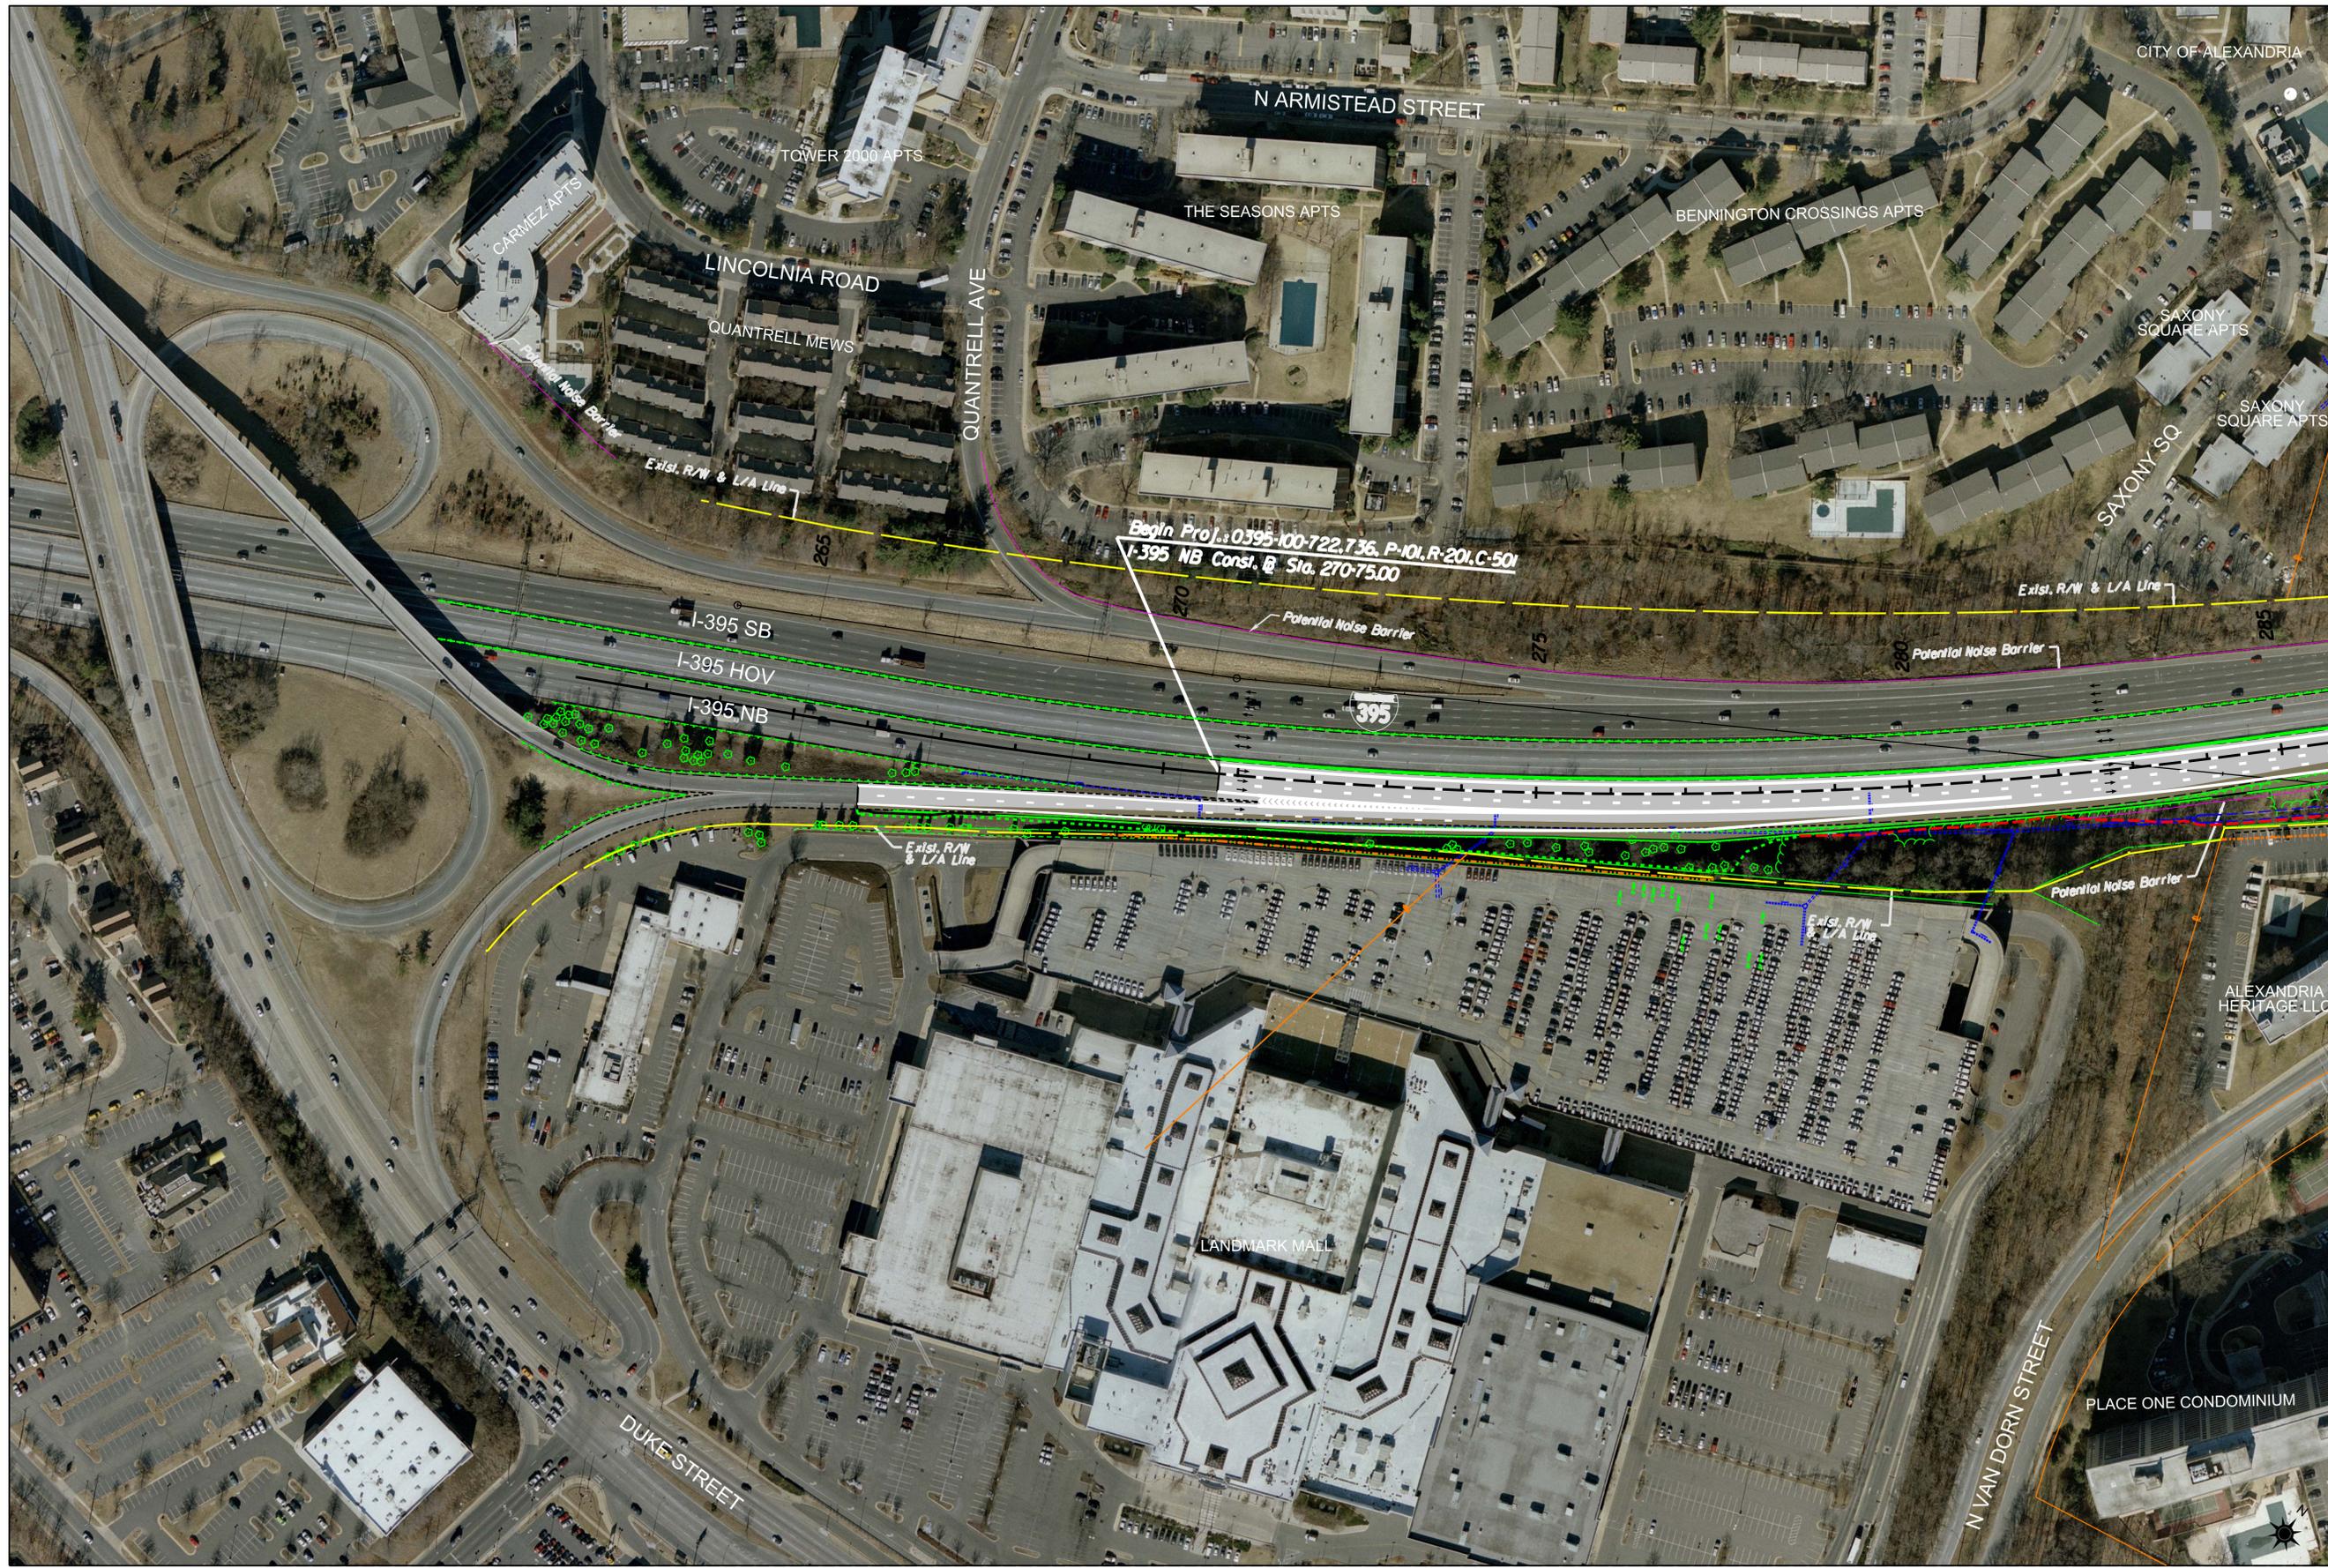

Project Location

City of Alexandria

North Arrow & Scale

Legend

Proposed Bridge	Existing Right of Way
Proposed Pavement	Proposed Right of Way Line
Flexible Pavement Planing & Overlay	Proposed Permanent Easement
Existing Streams or Wetlands	Proposed Temporary Construction Easement
Proposed Retaining Wall	Proposed Limits of Construction - Cut
Existing Property Line	Proposed Limits of Construction - Fill
	Proposed Barriers or Guardrail
	Potential Noise Barrier

Contact Information

Mr. Larry Tomblinson, P. E.
 Project Manager
 Virginia Department of Transportation
 4075 Alliance Drive
 Fairfax, VA 22033

Comments may also be sent to:
reading_comments@VDOT.Virginia.gov
 (Please Reference "Seminary Road HOV" in the Subject Line)

I-395 HOV Ramp At Seminary Road And I-395 NB Auxiliary Lane Extension
 City of Alexandria, Virginia
 State Project Number:
 0305-100-722736, PE101, RW201, C501, B684, B695, B696, B697
 (P-C-502)
 Federal Project Number: 9A-5A01 (362), NH-5A01 (363)
 These plans are unfinished and unapproved and are not to be used for any type of construction or the acquisition of right of way. Additional easements for utility relocations may be required beyond the proposed right-of-way shown on these plans.
 Imagery Courtesy of the Commonwealth of Virginia copyright 2005/2009