

Project Location




North Arrow & Scale



Legend

- | | |
|---|--|
| Proposed Road | Existing Right of Way |
| Proposed Bridge | Existing Property Line |
| Proposed Box Culvert for Grade Separated Trail Crossing | Proposed VDOT Limited Access Right of Way Line |
| Proposed Shared Use Path | Proposed VT/Blacksburg Right of Way Line |
| Proposed Access Road | Proposed Permanent Drainage Easement |
| Proposed Grass Median | Proposed Temp. Construction Easement |
| Proposed Concrete Median | Proposed Airport Right of Way Line |
| Stormwater Management Basin | Proposed Airport Easement |
| Proposed Pavement Removal | Proposed Airport Improvements (By Others) |
| Signal | Proposed Limits of Construction - Cut |
| | Proposed Limits of Construction - Fill |
| | Proposed Retaining Wall |

Match Line - Aerial Overview (3 of 3)

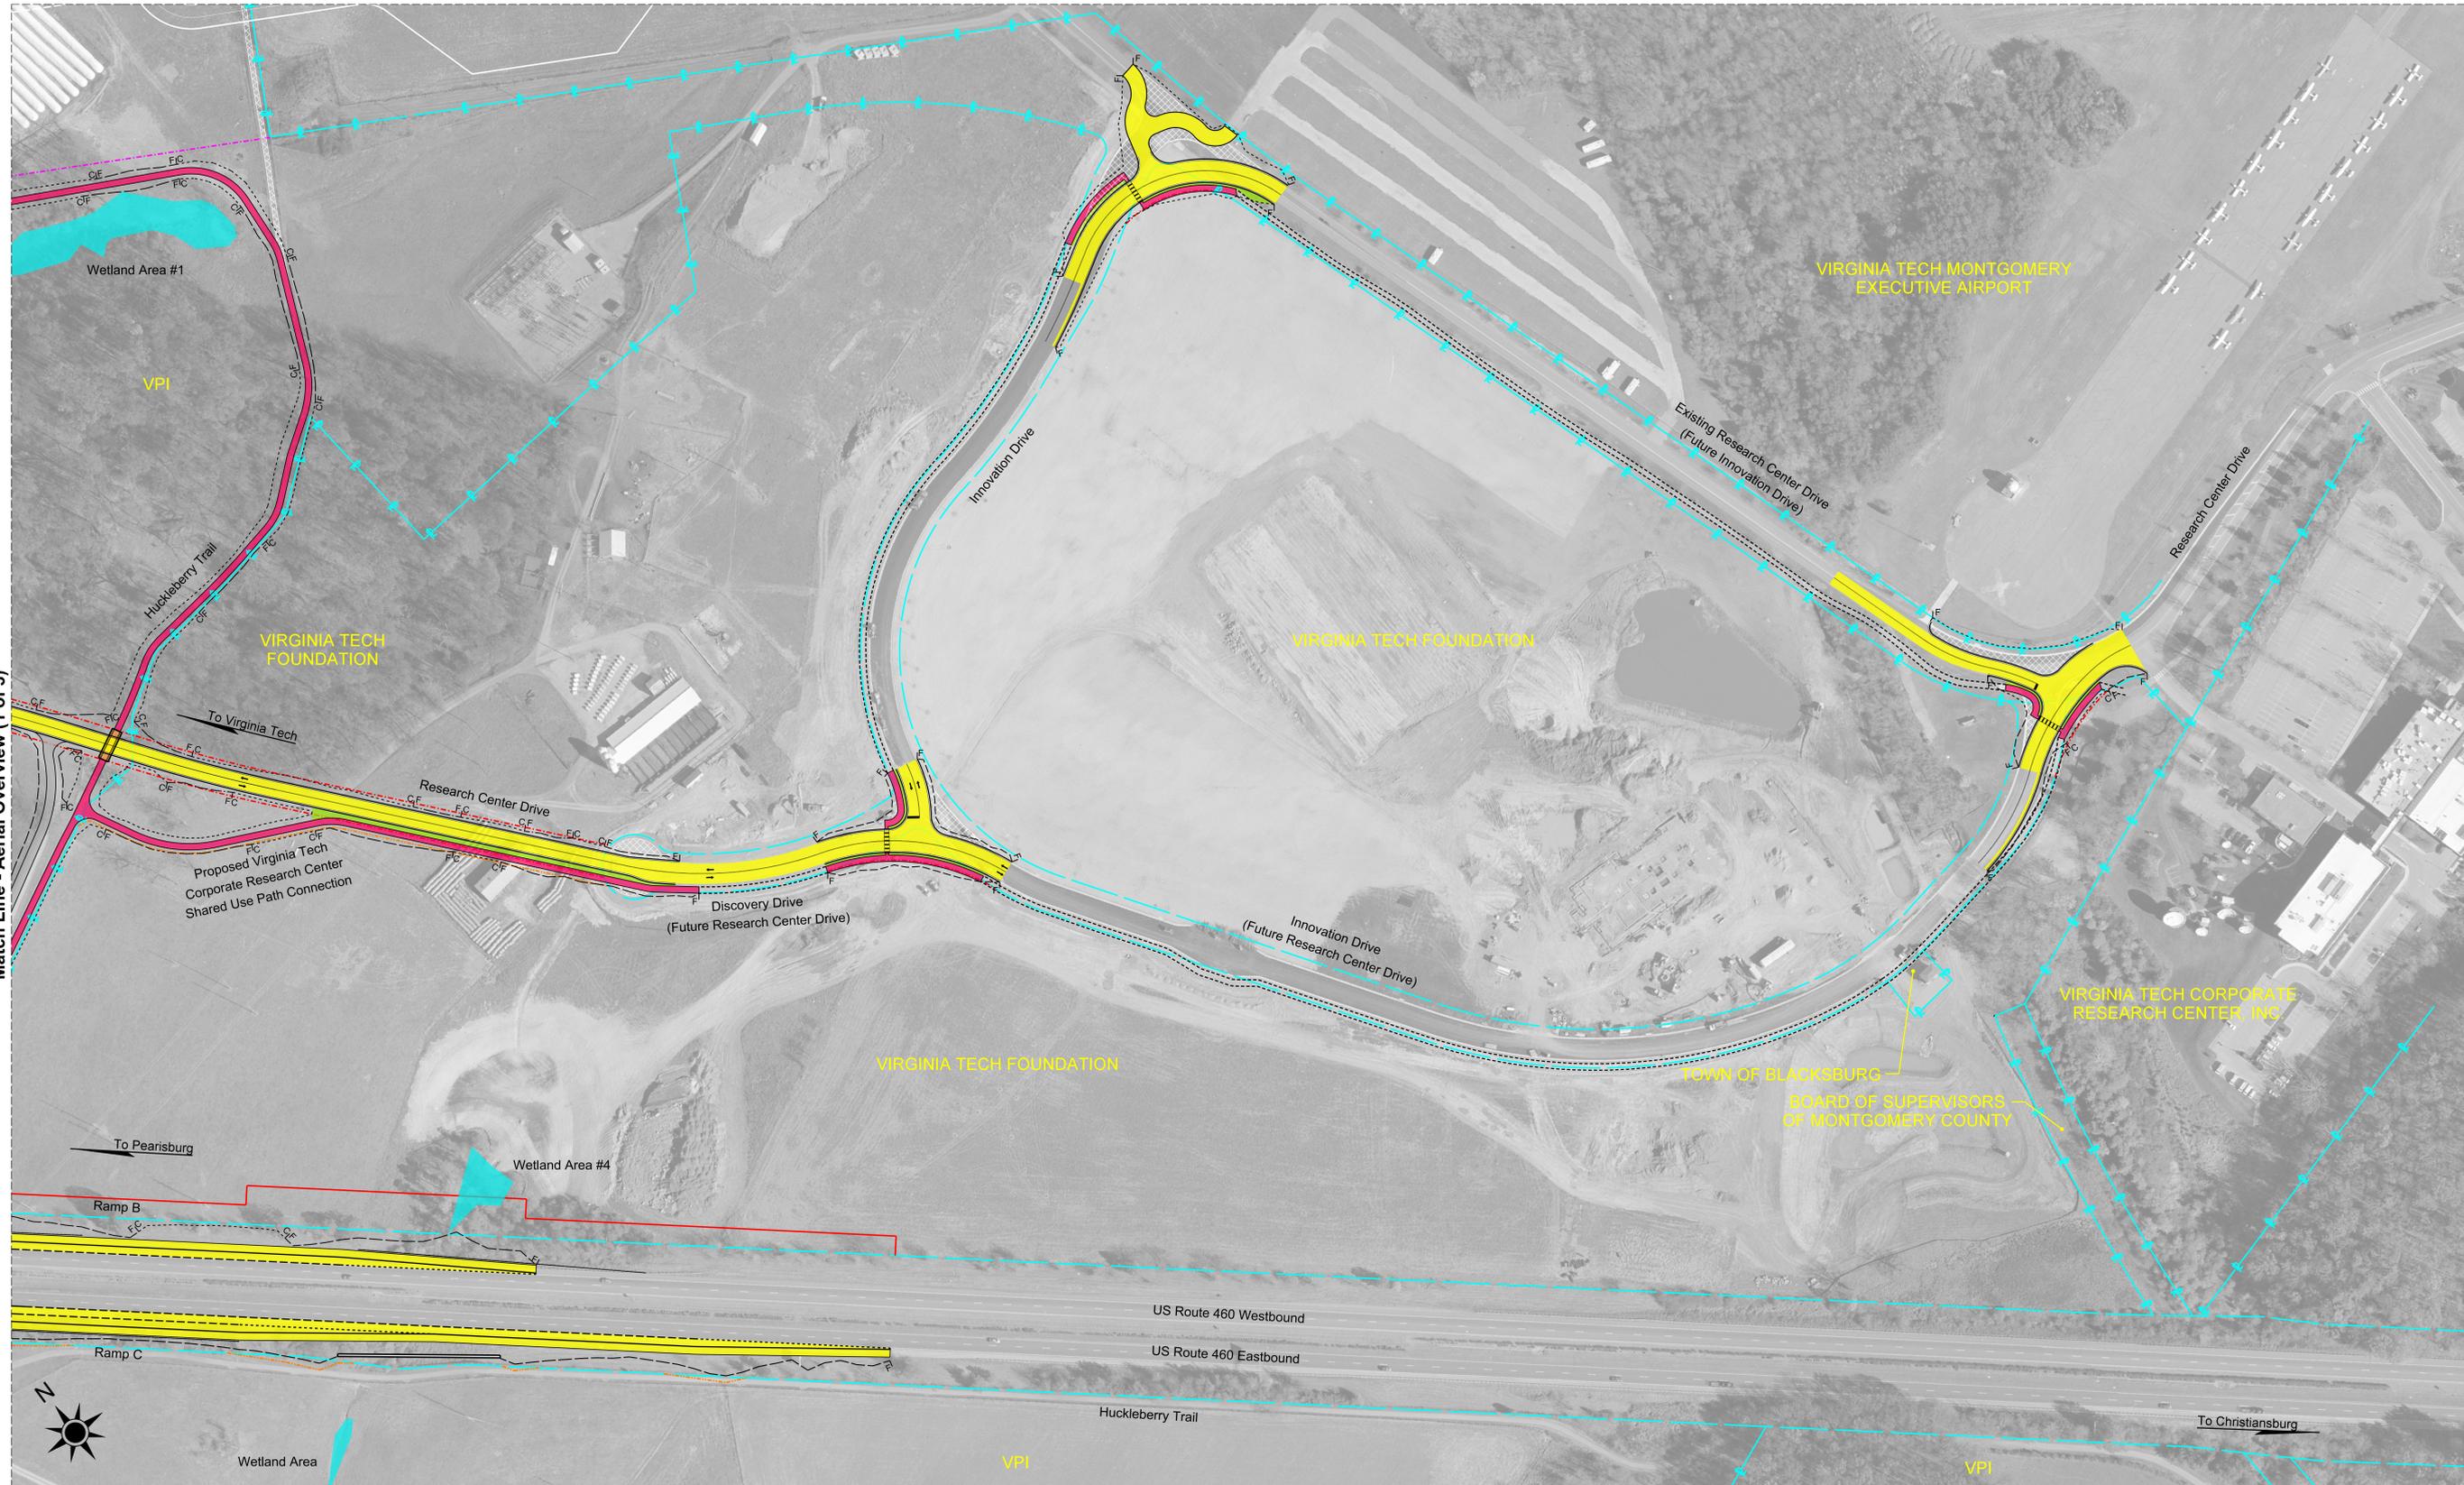

Match Line - Aerial Overview (1 of 3)

Contact Information

Phillip V. Hammack, P.E.
Project Manager
Virginia Department of Transportation
731 Harrison Avenue
Salem, VA 24153

Comments may also be sent to:
Phillip.Hammack@VDOT.Virginia.gov

US Route 460 Bypass Interchange and Southgate Drive Relocation
Blacksburg, Virginia
State Project Number: FO(0460-150-204, P101, R201, C501, B601, B602)
UPC 36426
Federal Project Number: STP-5150-1(64) (PE)

These plans are unfinished and unapproved and are not to be used for any type of construction or the acquisition of right of way. Additional easements for utility relocations may be required beyond the proposed right-of-way shown on these plans.

Imagery Courtesy of the Commonwealth of Virginia copyright 2011.