
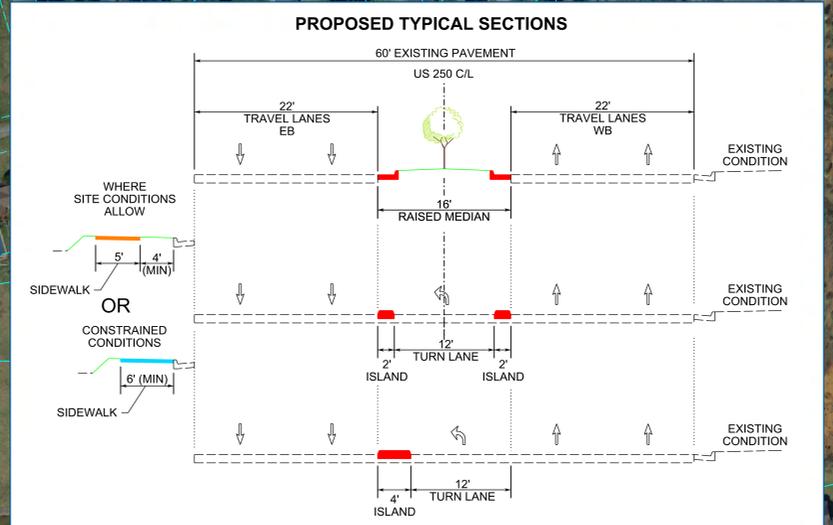


US 250 (Jefferson Highway)

WESTERN SECTION ACCESS MANAGEMENT (Full Length Raised Median)

Project Location

North Arrow & Scale

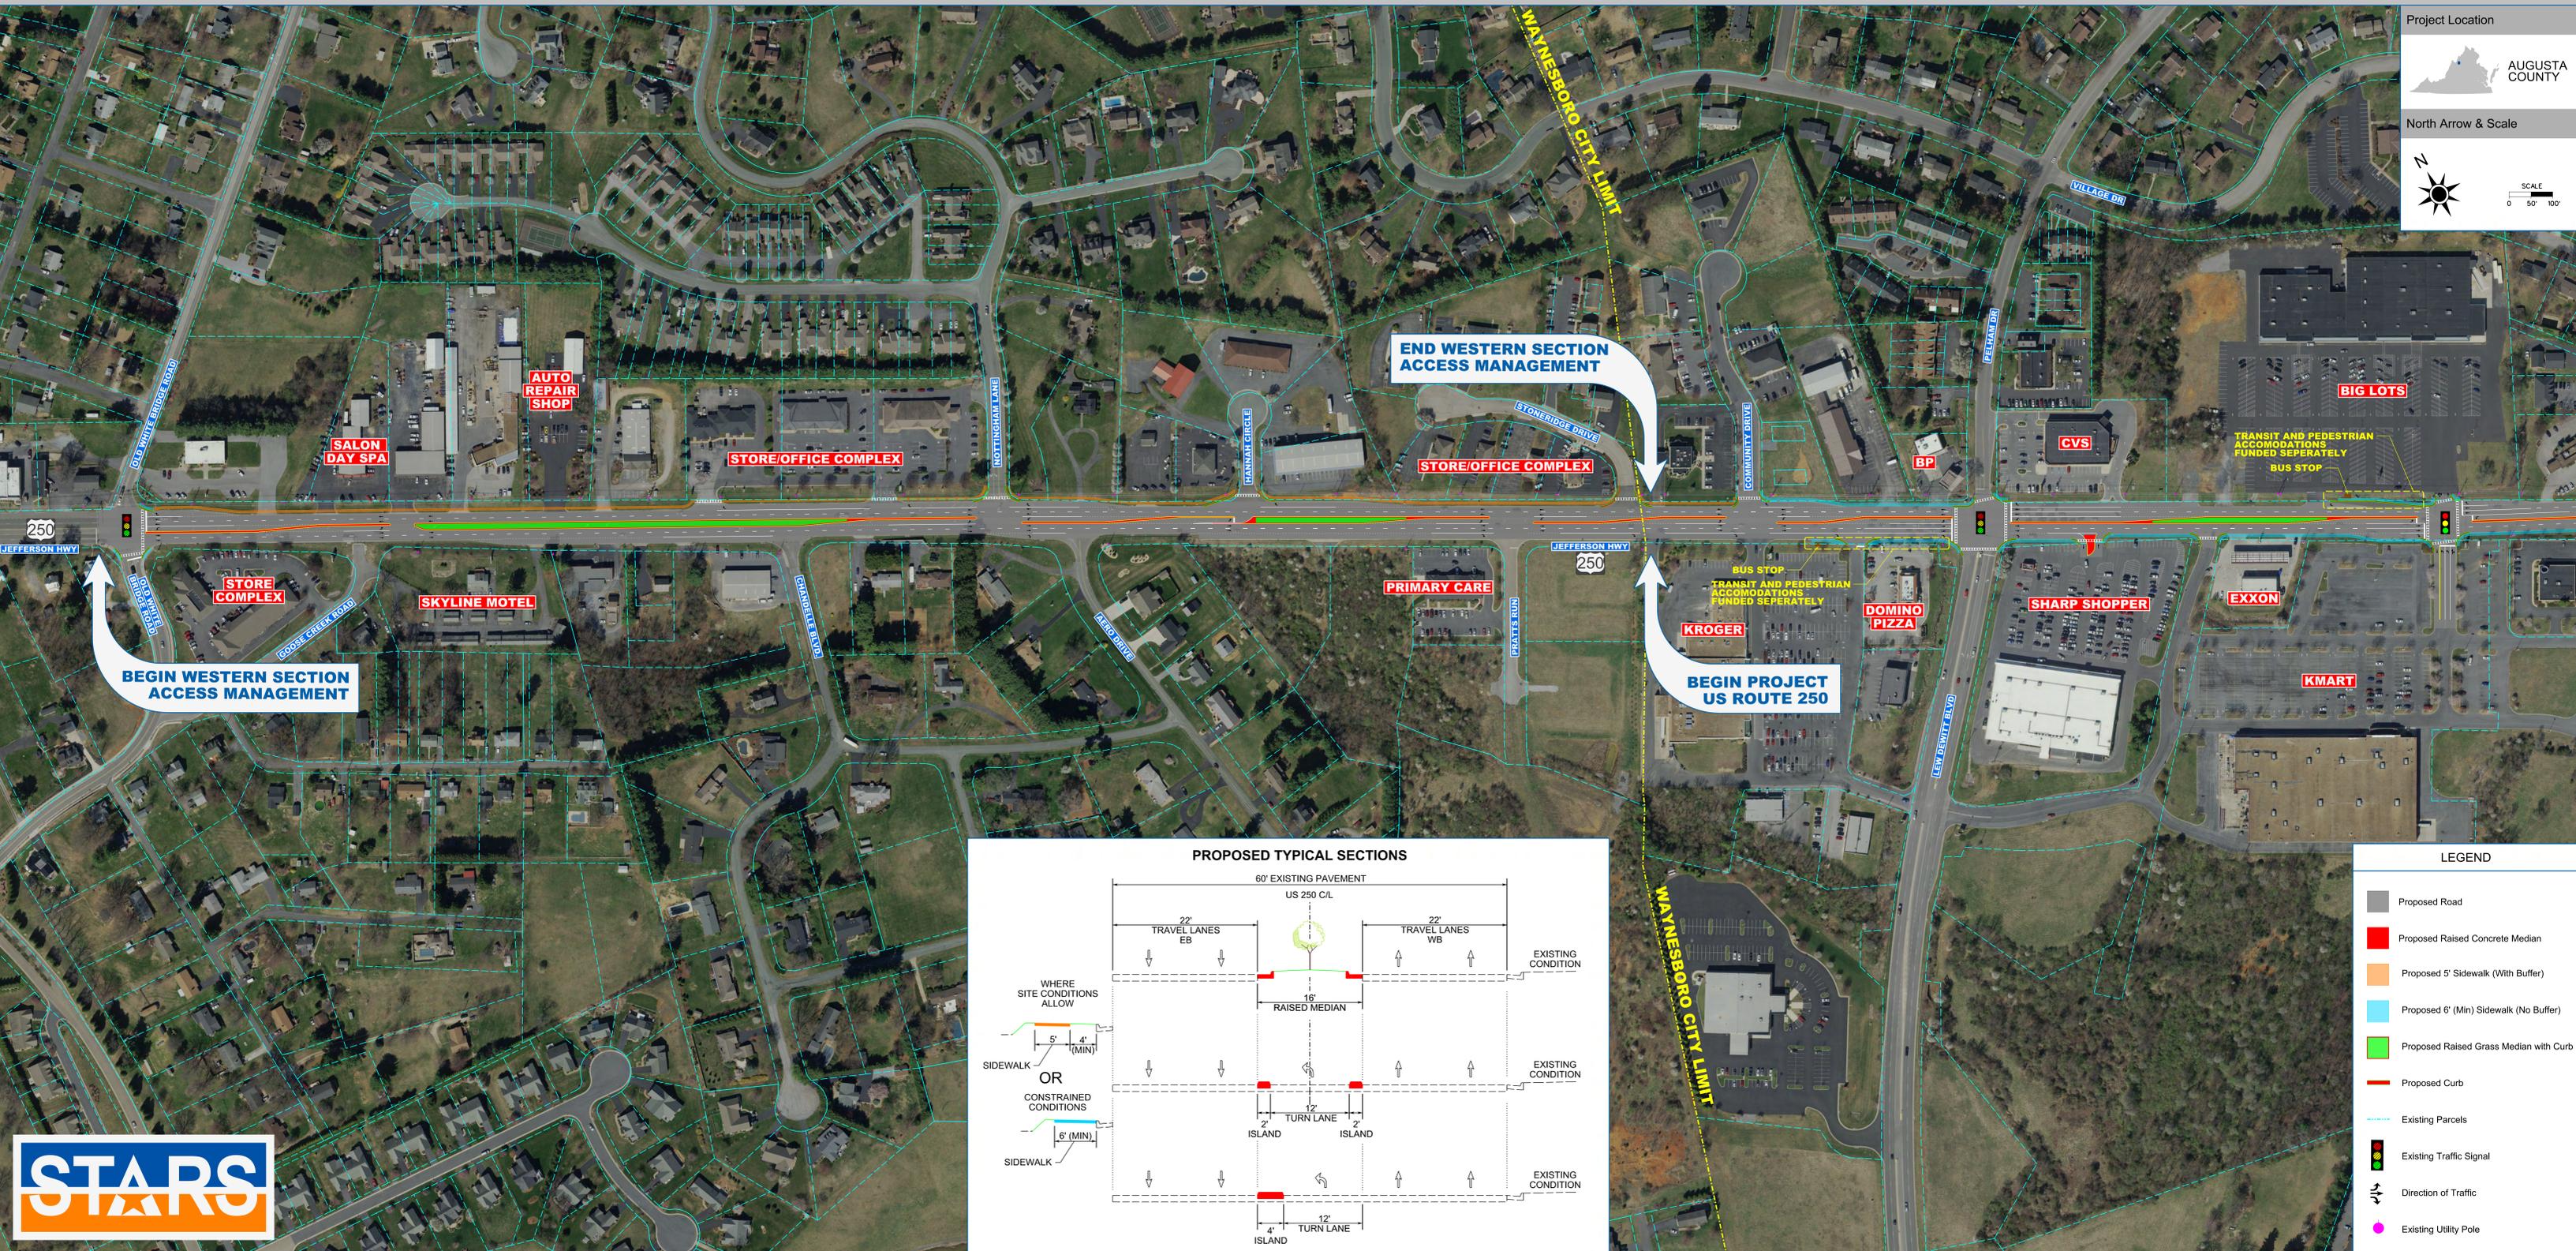

LEGEND

- Proposed Road
- Proposed Raised Concrete Median
- Proposed 5' Sidewalk (With Buffer)
- Proposed 6' (Min) Sidewalk (No Buffer)
- Proposed Raised Grass Median with Curb
- Proposed Curb
- Existing Parcels
- Existing Traffic Signal
- Direction of Traffic
- Existing Utility Pole

