


RTE. 784 – WESTERN OUTER LOOP

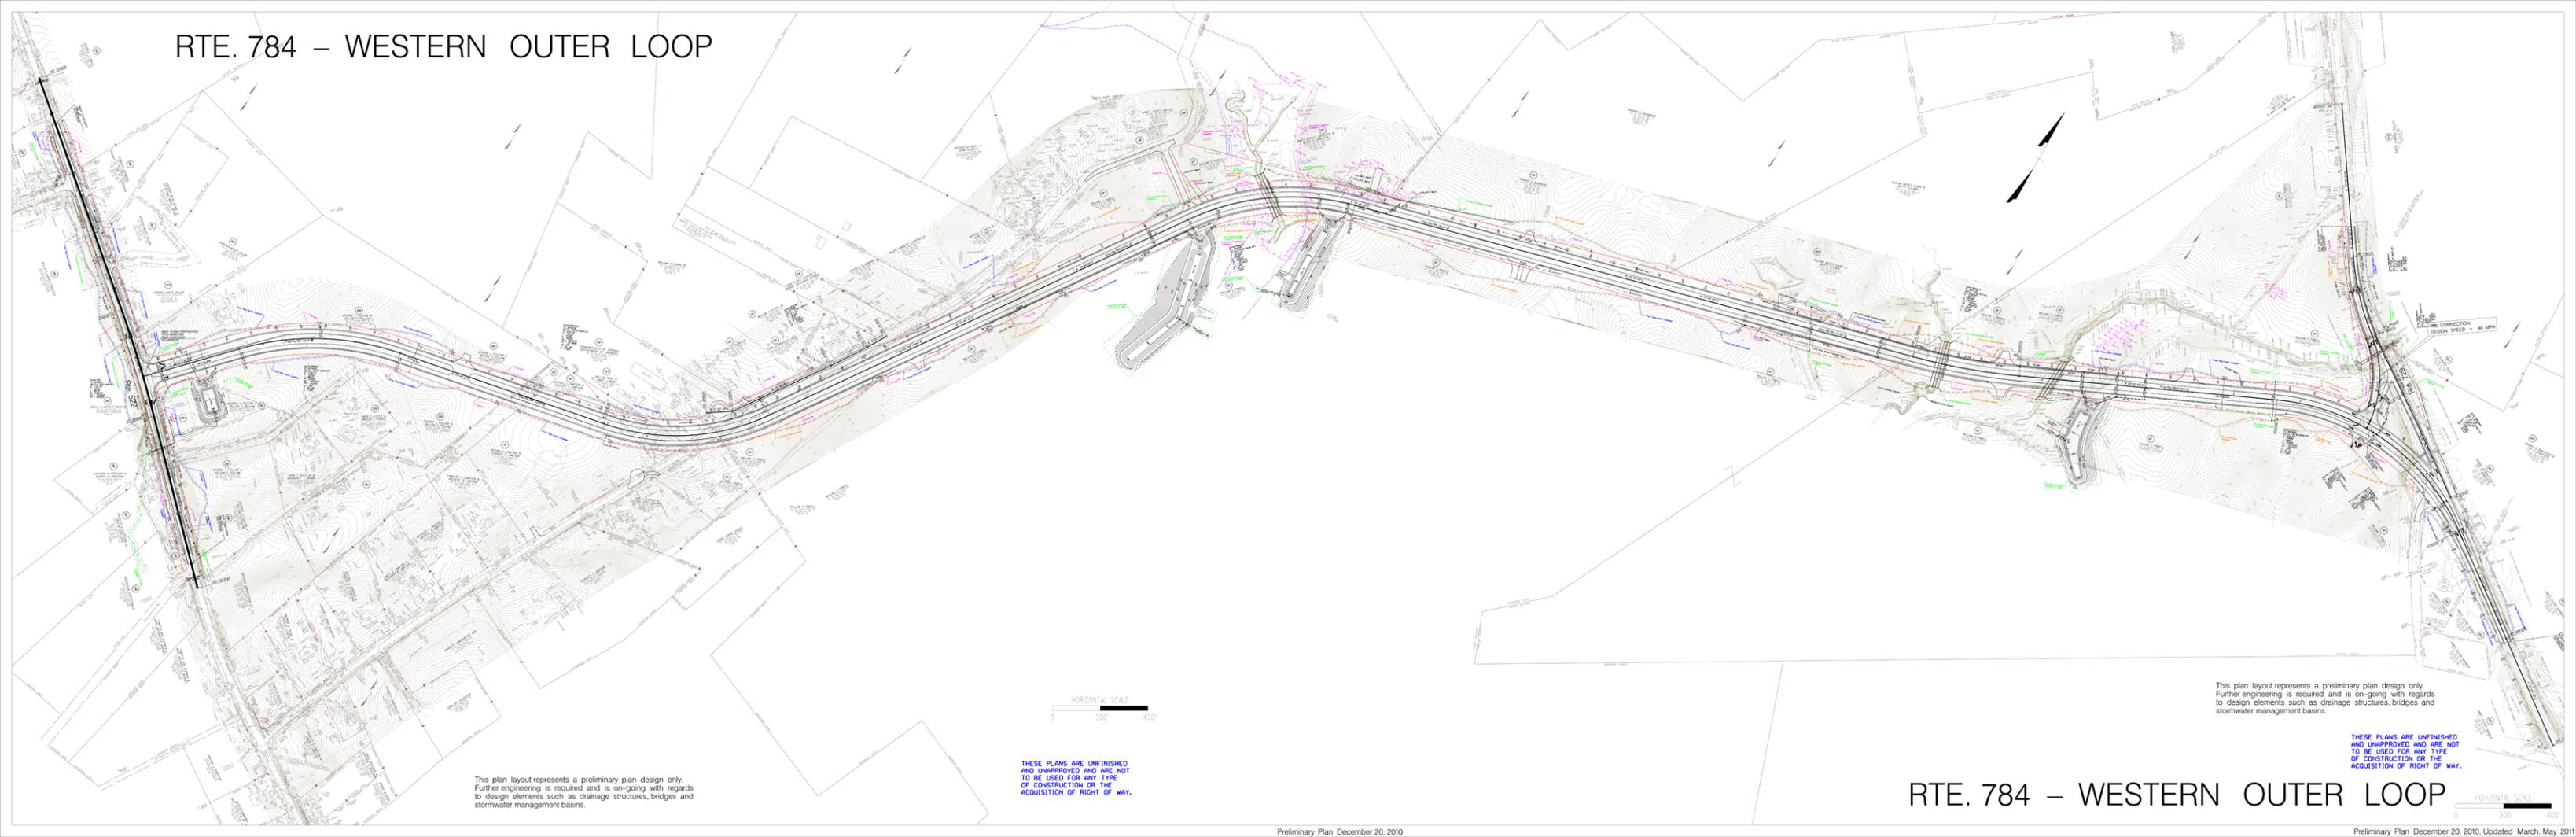

This plan layout represents a preliminary plan design only. Further engineering is required and is on-going with regards to design elements such as drainage structures, bridges and stormwater management basins.



THESE PLANS ARE UNFINISHED AND UNAPPROVED AND ARE NOT TO BE USED FOR ANY TYPE OF CONSTRUCTION OR THE ACQUISITION OF RIGHT OF WAY.

This plan layout represents a preliminary plan design only. Further engineering is required and is on-going with regards to design elements such as drainage structures, bridges and stormwater management basins.

THESE PLANS ARE UNFINISHED AND UNAPPROVED AND ARE NOT TO BE USED FOR ANY TYPE OF CONSTRUCTION OR THE ACQUISITION OF RIGHT OF WAY.



RTE. 784 – WESTERN OUTER LOOP