





Fairfax County  
Site Location Map  
(No Scale)

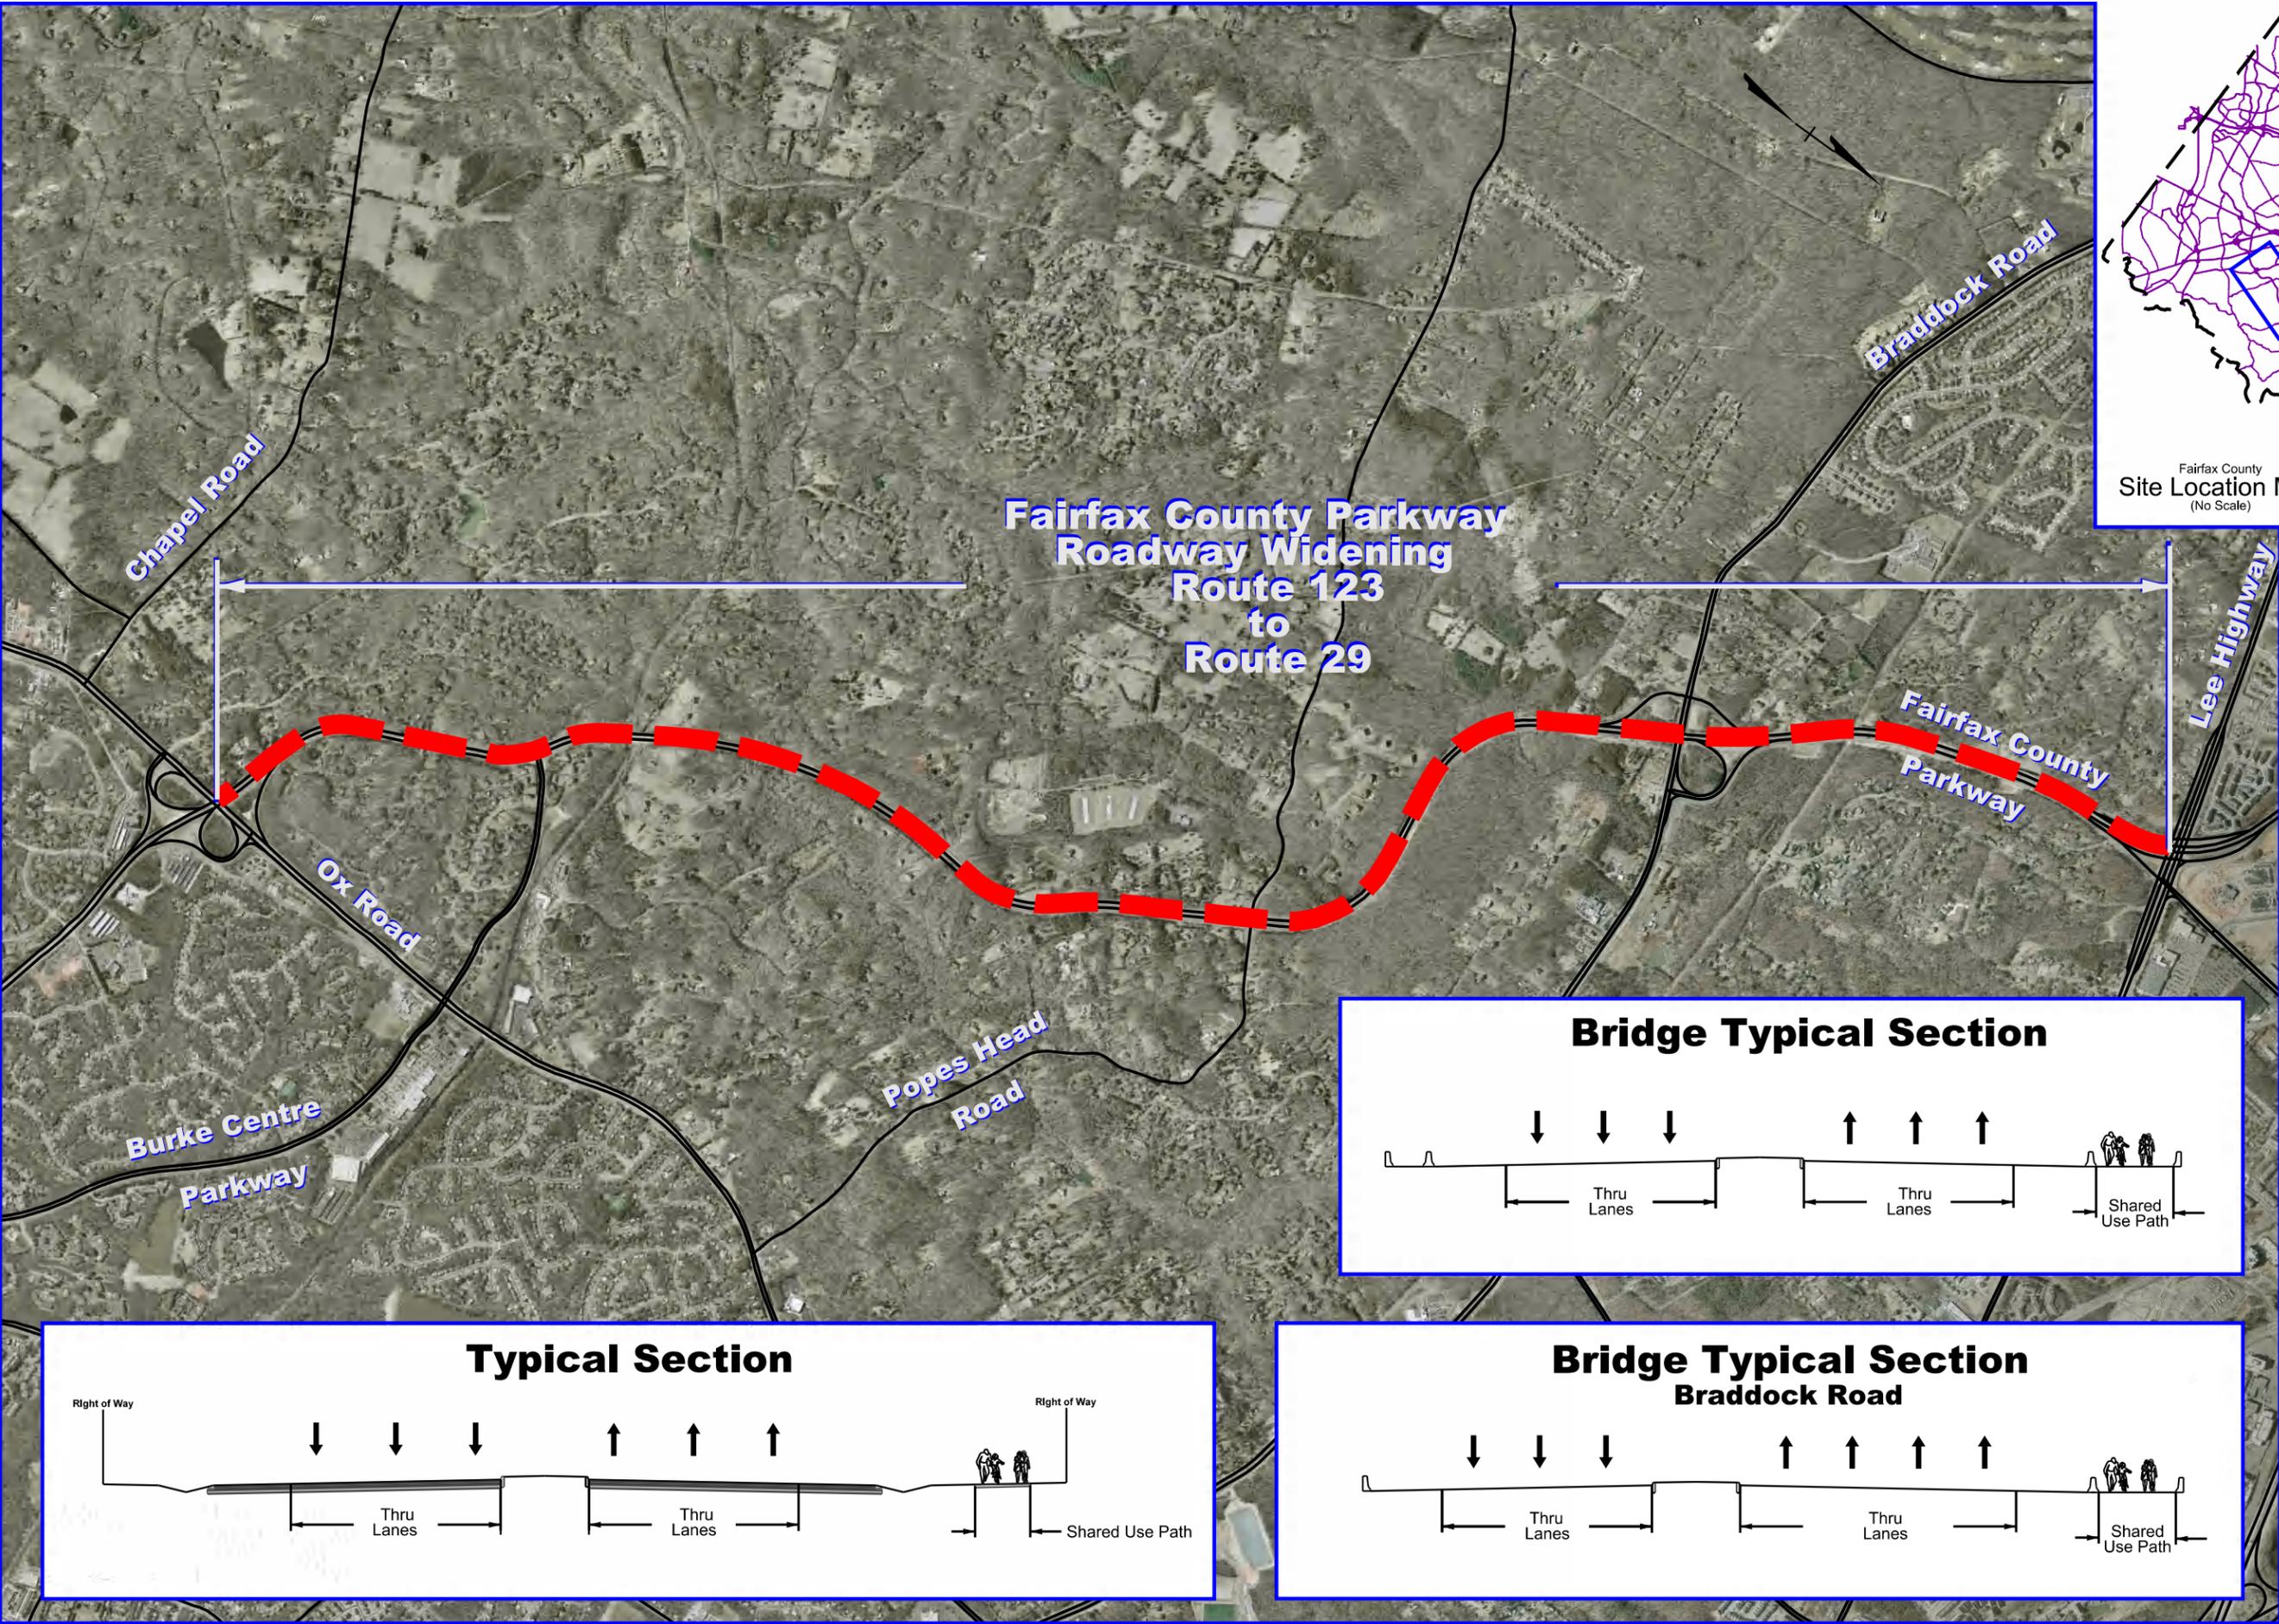

### Fairfax County Parkway Roadway Widening Route 123 to Route 29


Fairfax County Parkway  
Roadway Widening  
Ox Road (Route 123)  
to  
Lee Highway (Route 29)


Functional Classification:  
Urban Principal Arterial  
Street System (GS-5)  
Design Speed: 60 mph  
ADT: 75,000  
Length: 5.03 mi.

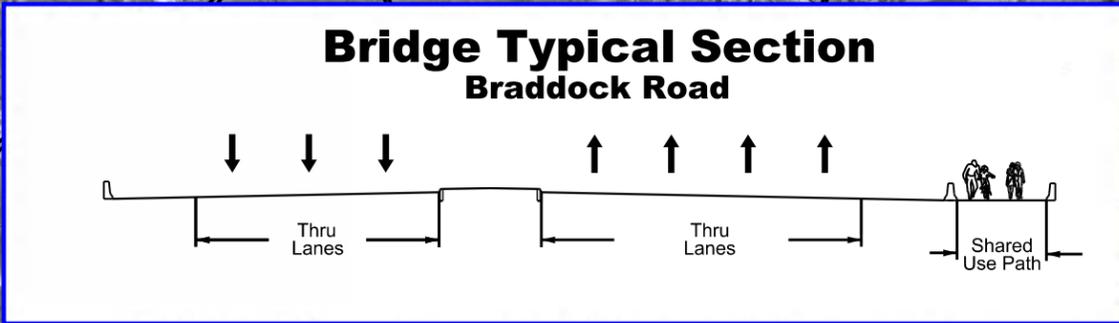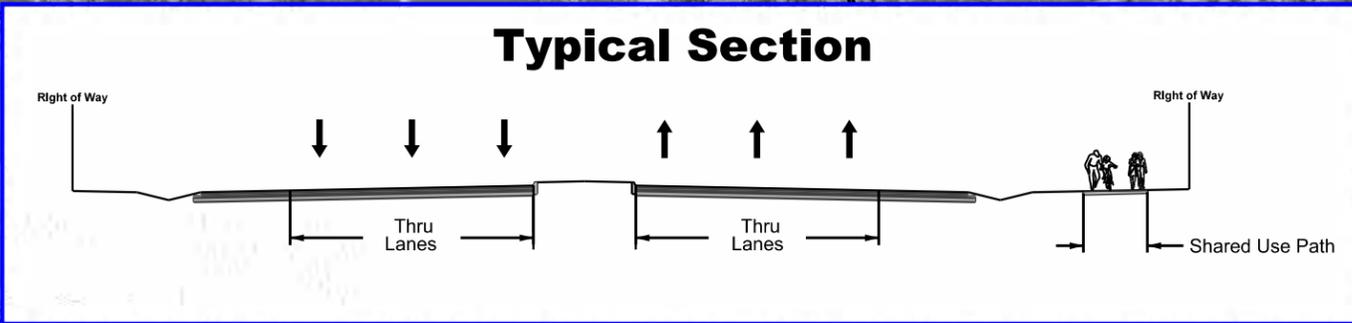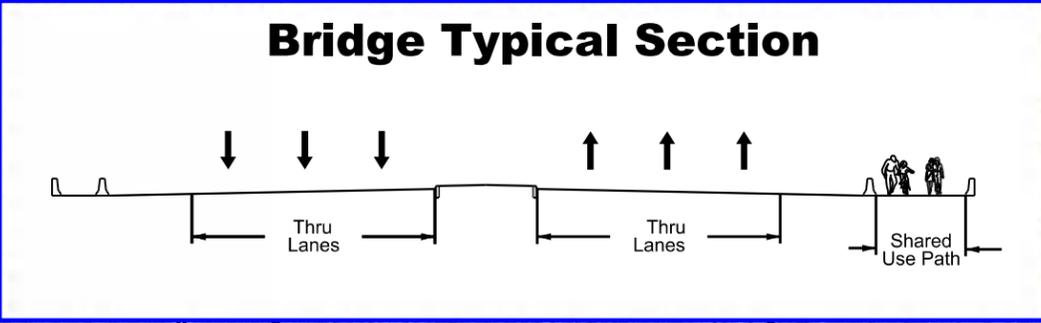

- Legend**
- Proposed Project Location
  - Existing Major Roadways

June 20, 2013

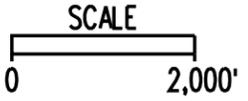

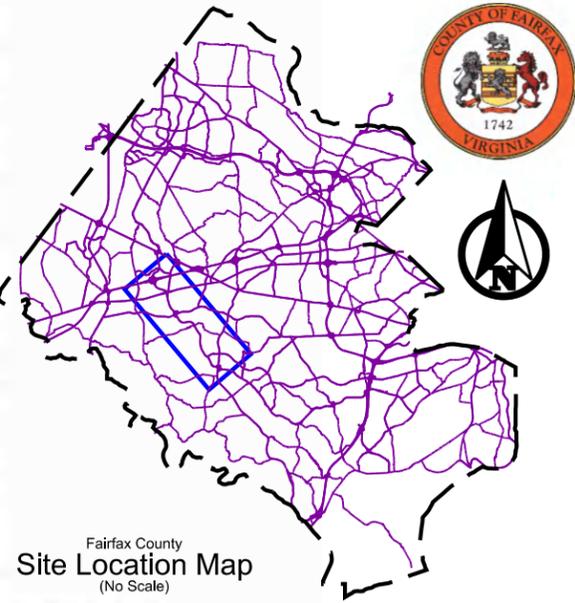


Fairfax County Parkway  
 Roadway Widening  
 Ox Road (Route 123)  
 to  
 Lee Highway (Route 29)  
 Sheet 1 of 11



Legend

-  Proposed Sidewalk / Trail
-  Right-of-Way Area Required
-  Easement Area Required
-  Proposed Edge of Pavement
-  Existing Right-of-Way
-  Lane Designation Arrows
-  Signal Location

Matchline - See Sheet 2

June 20, 2013

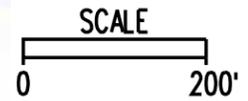

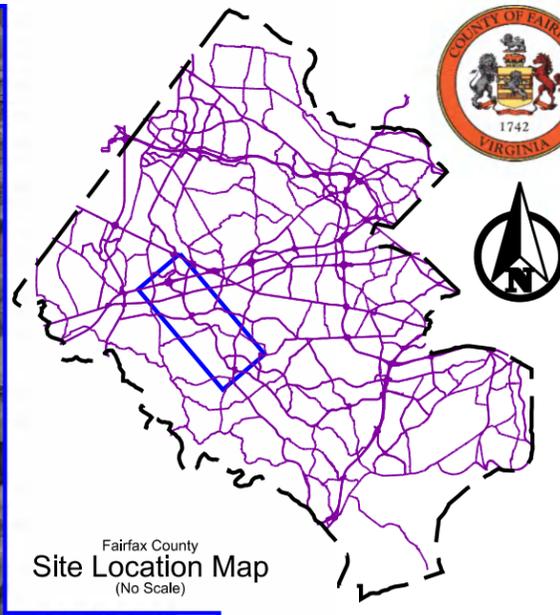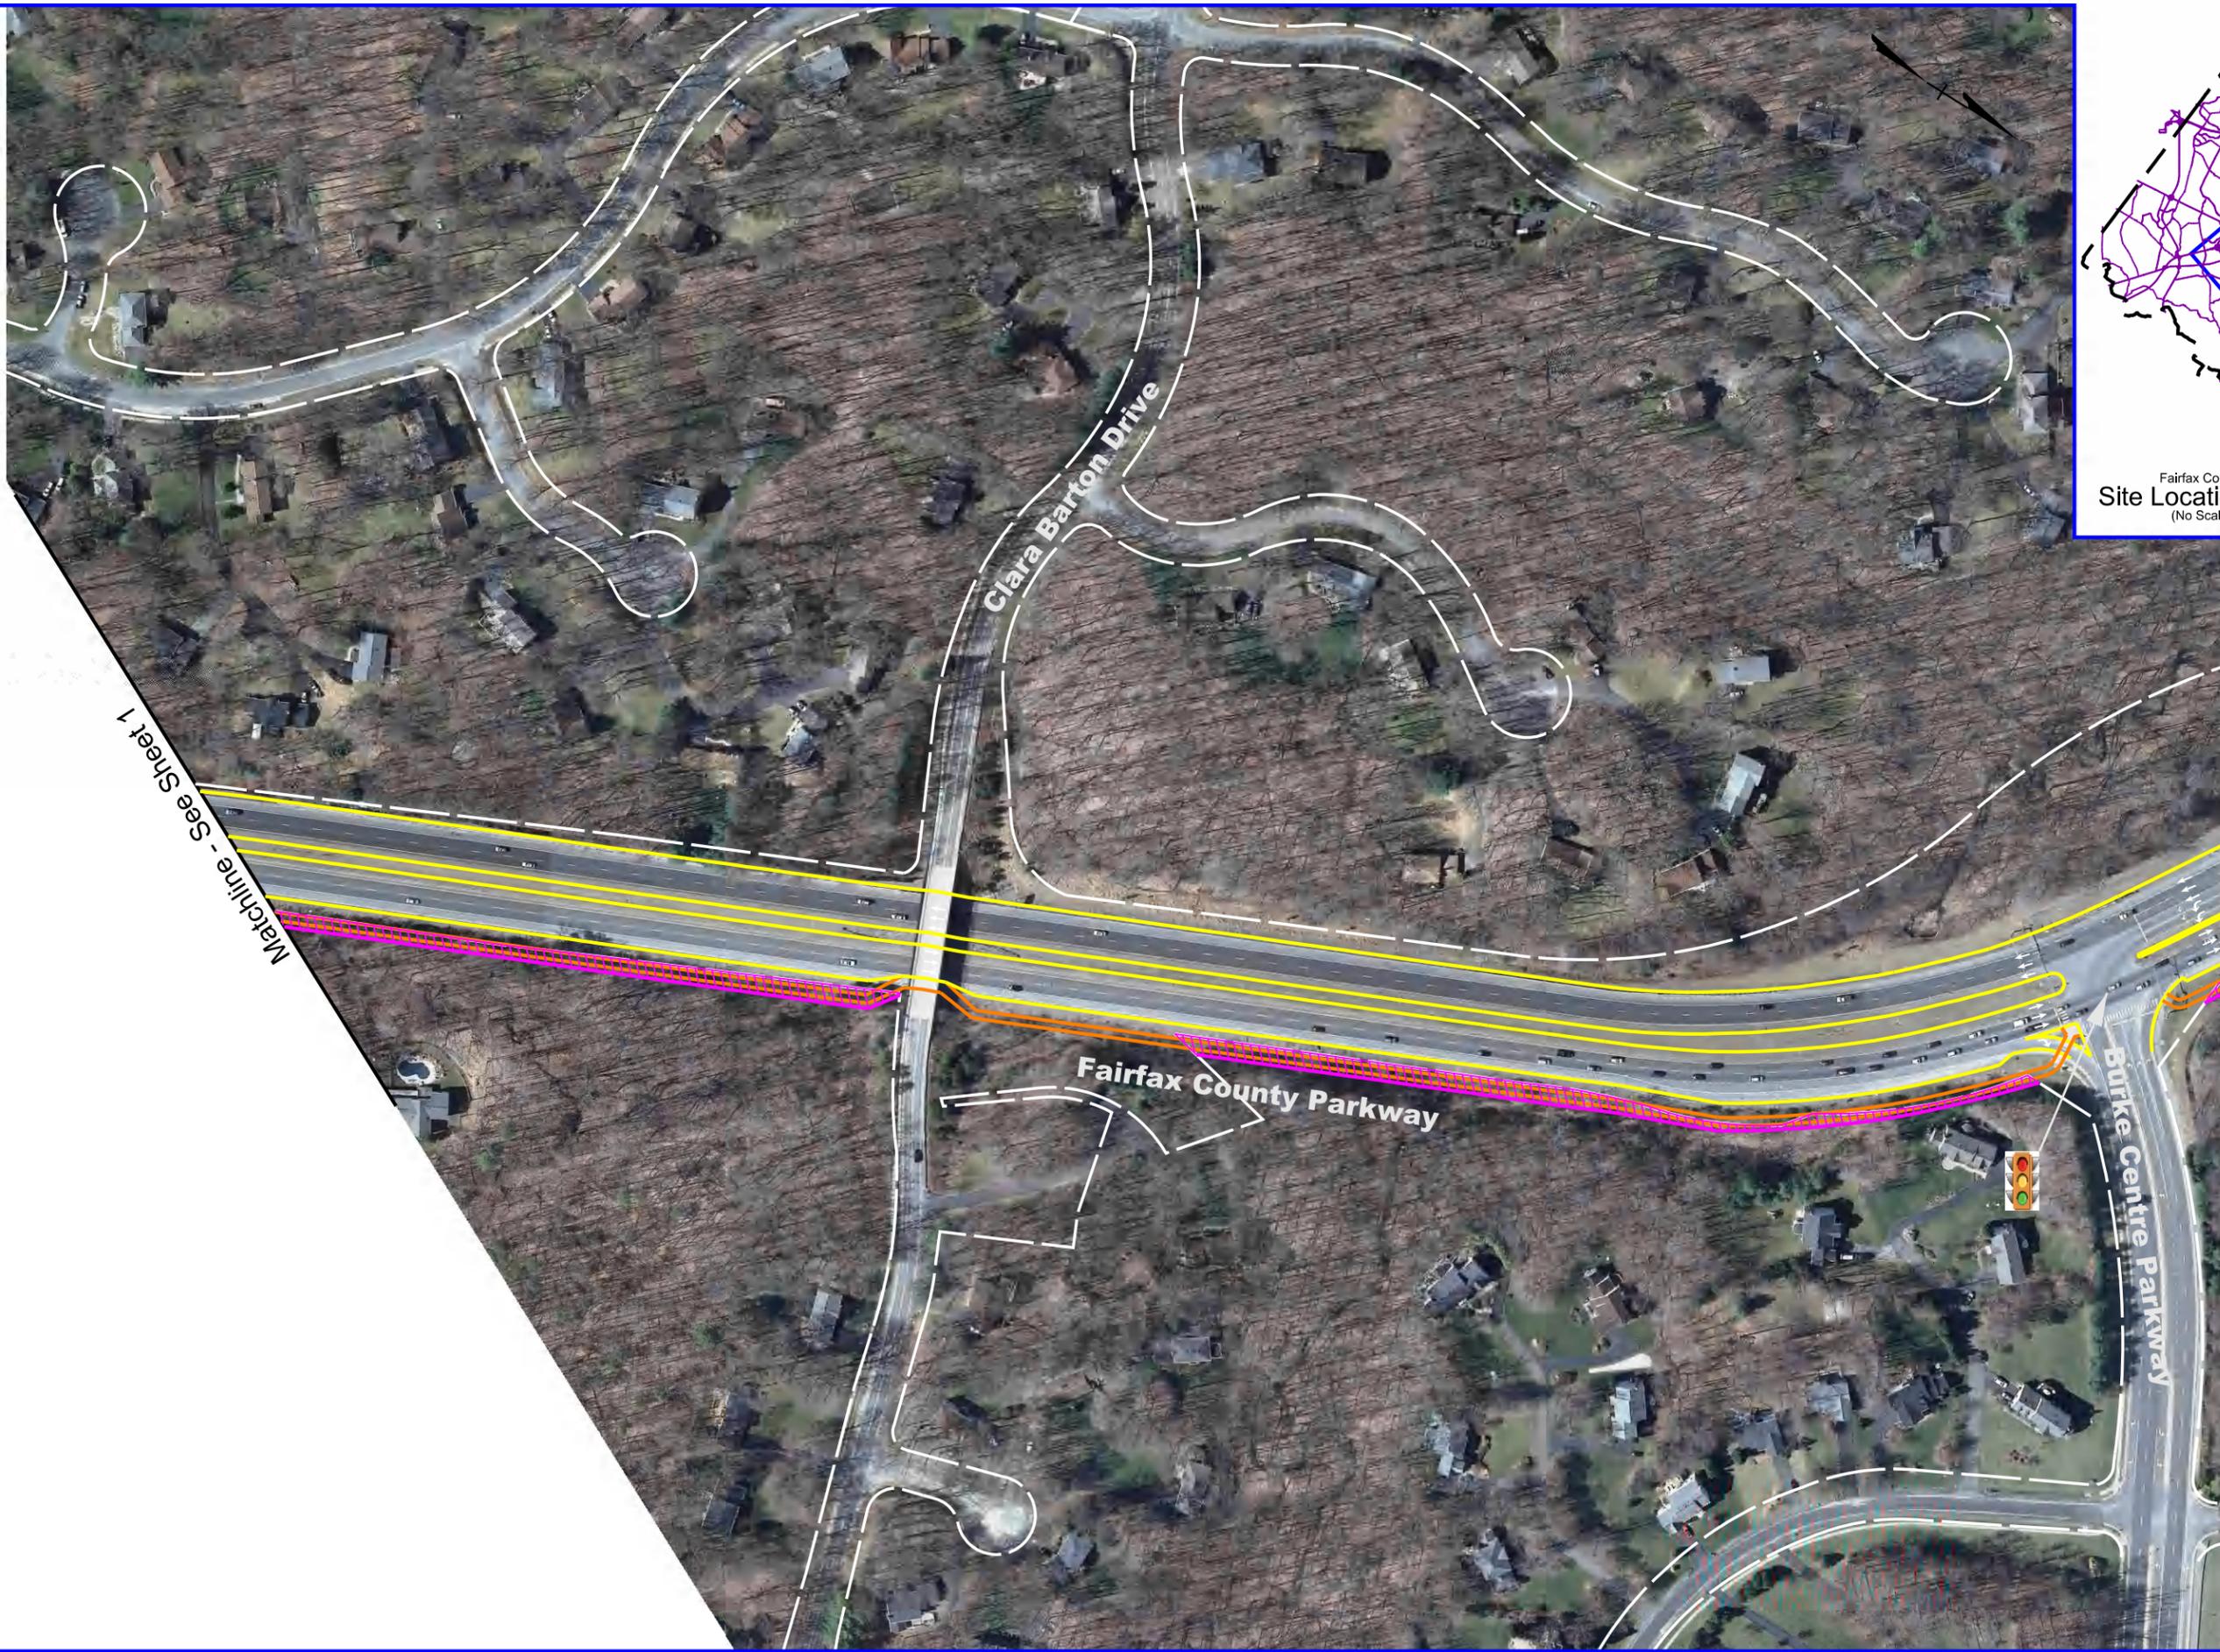

Fairfax County  
Site Location Map  
(No Scale)

Fairfax County Parkway  
Roadway Widening  
Ox Road (Route 123)  
to  
Lee Highway (Route 29)  
Sheet 2 of 11

Legend

-  Proposed Sidewalk / Trail
-  Right-of-Way Area Required
-  Easement Area Required
-  Proposed Edge of Pavement
-  Existing Right-of-Way
-  Lane Designation Arrows
-  Signal Location


Matchline - See Sheet 3

Matchline - See Sheet 1

June 20, 2013



Matchline - See Sheet 2

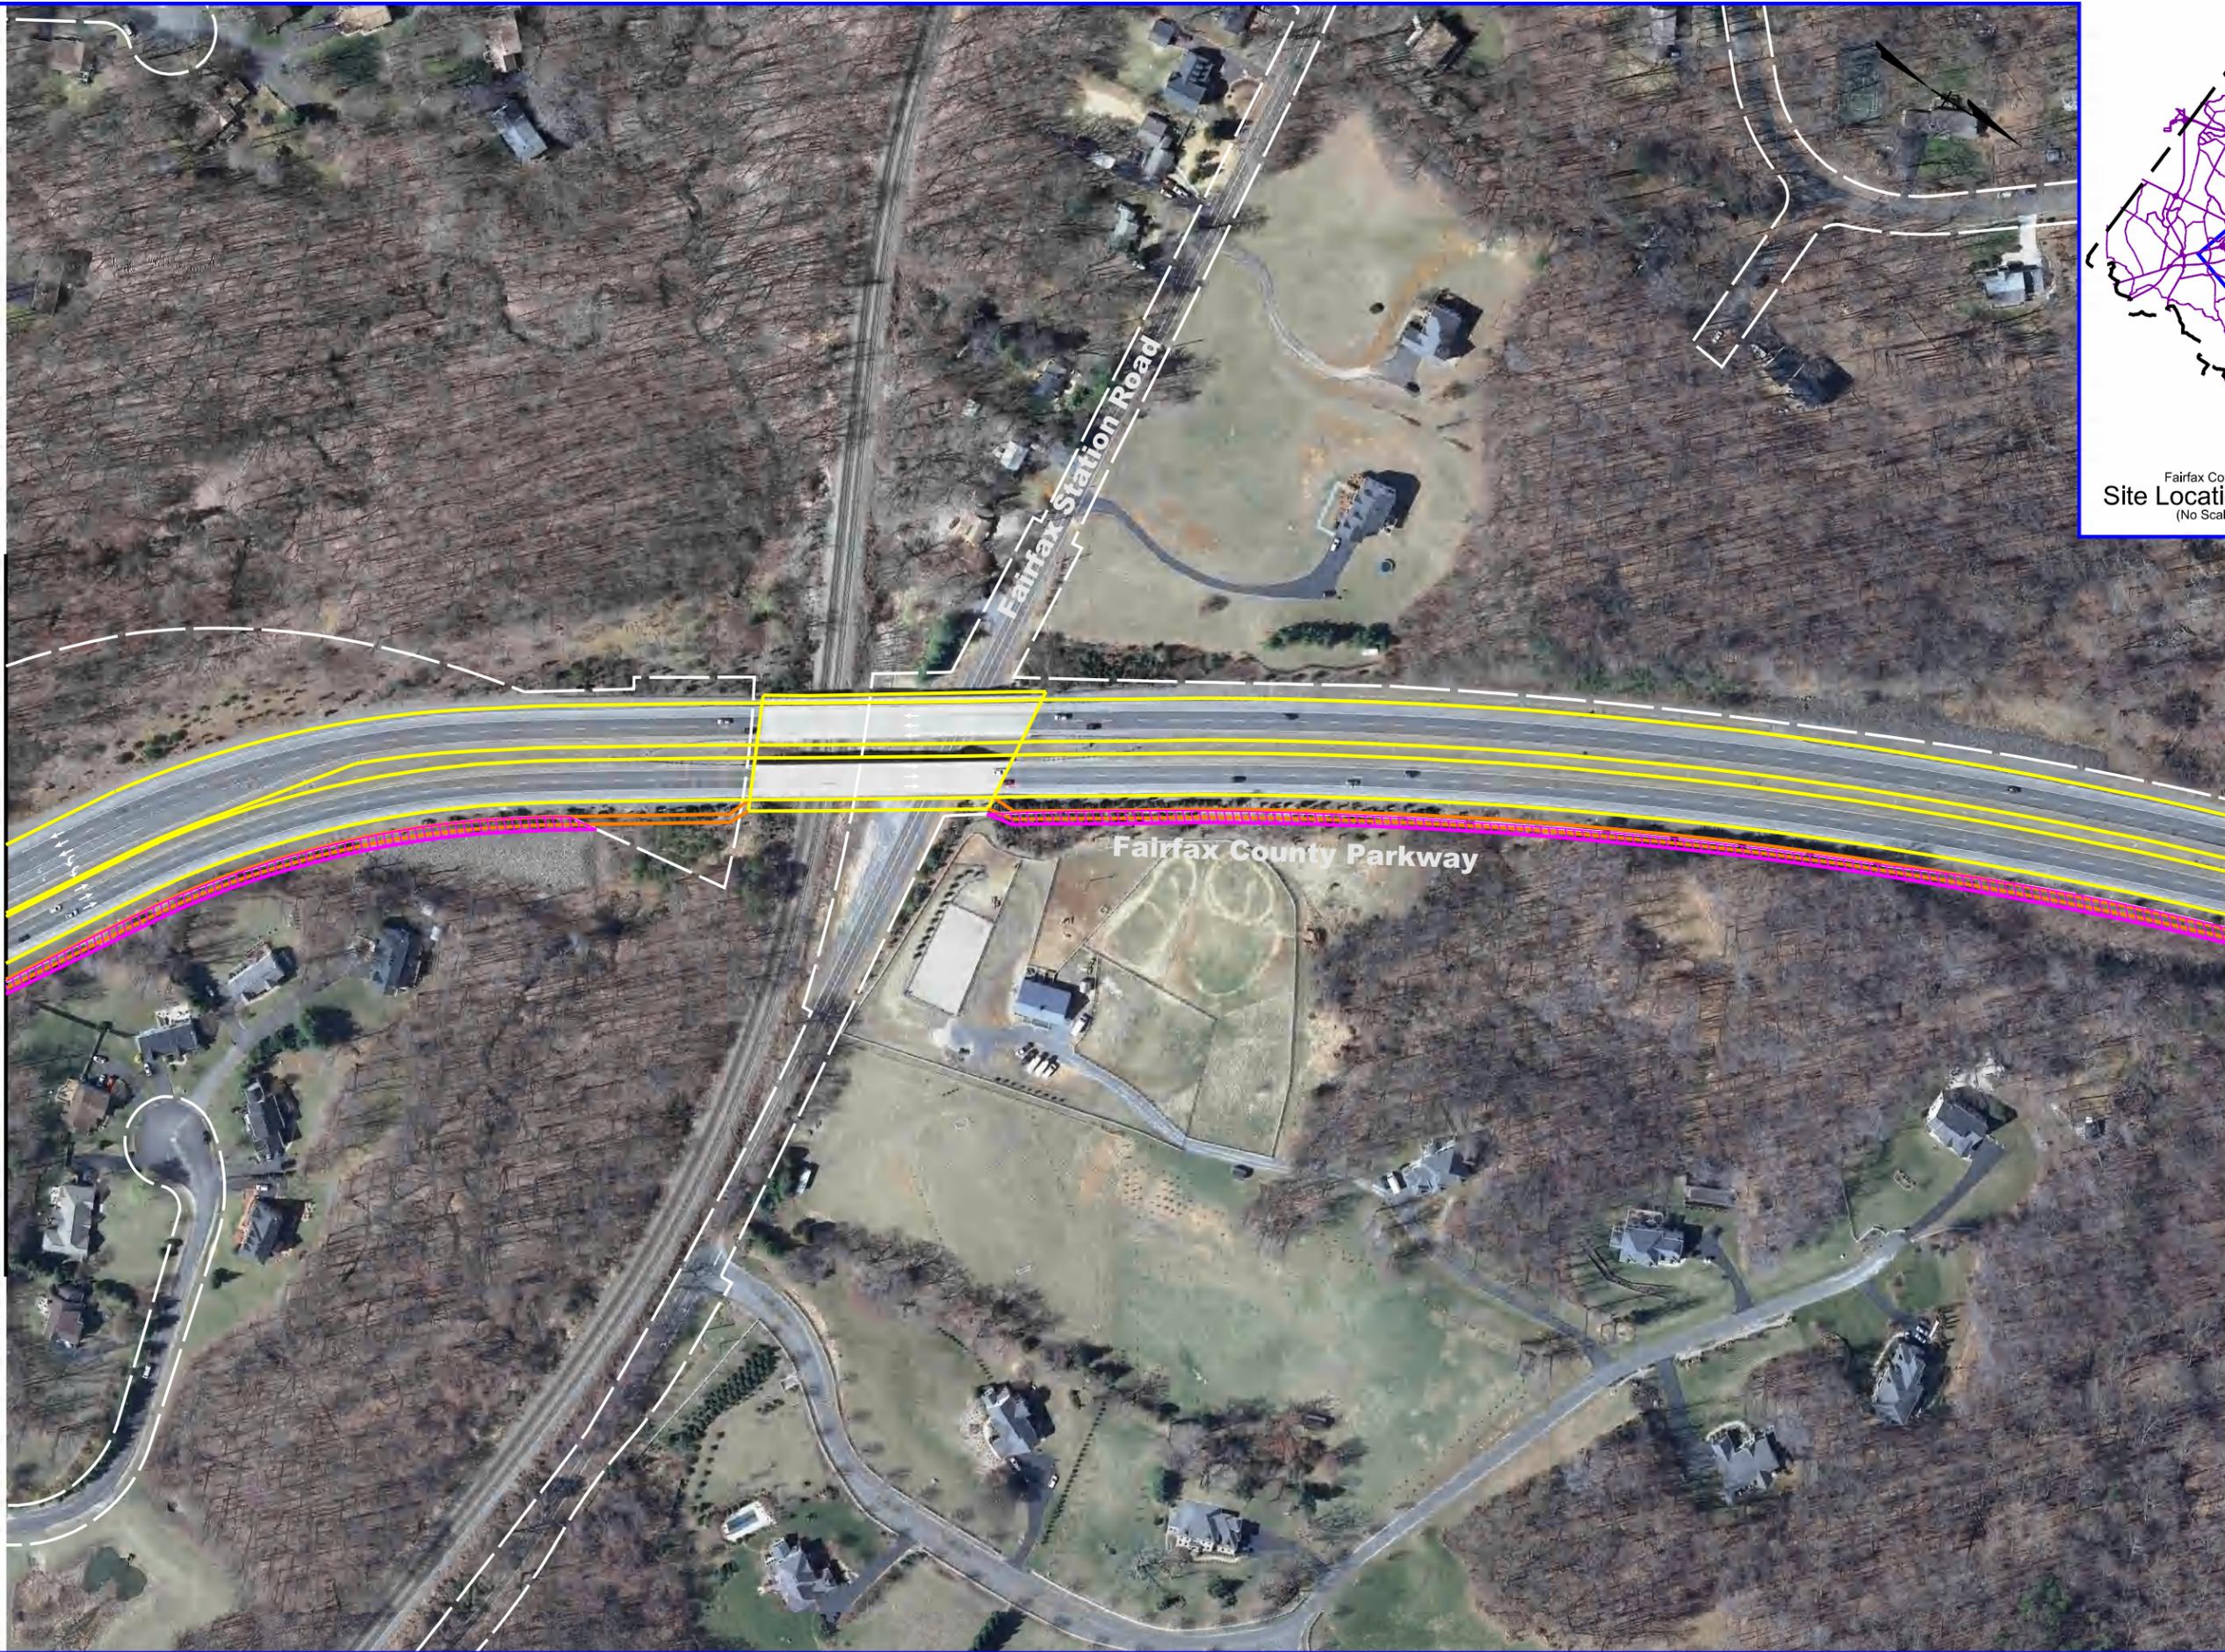

Matchline - See Sheet 4



Fairfax County  
Site Location Map  
(No Scale)


Fairfax County Parkway  
Roadway Widening  
Ox Road (Route 123)  
to  
Lee Highway (Route 29)


Sheet 3 of 11

Legend

-  Proposed Sidewalk / Trail
-  Right-of-Way Area Required
-  Easement Area Required
-  Proposed Edge of Pavement
-  Existing Right-of-Way
-  Lane Designation Arrows
-  Signal Location

June 20, 2013

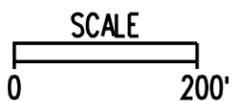

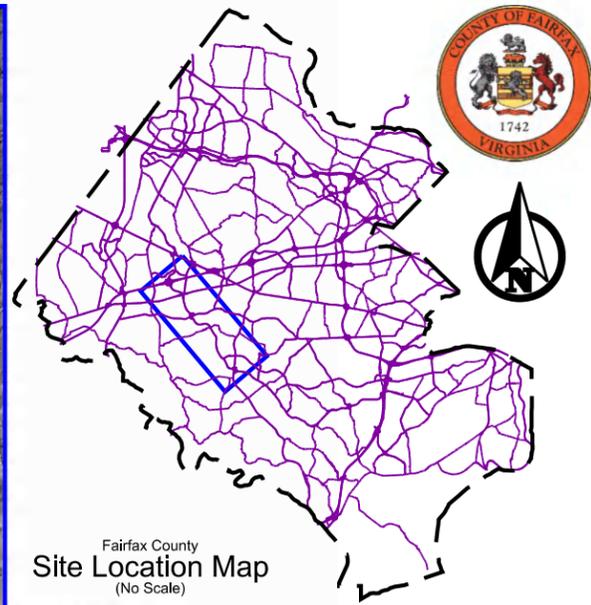

Fairfax County Parkway  
Roadway Widening  
Ox Road (Route 123)  
to  
Lee Highway (Route 29)  
Sheet 4 of 11

Legend

-  Proposed Sidewalk / Trail
-  Right-of-Way Area Required
-  Easement Area Required
-  Proposed Edge of Pavement
-  Existing Right-of-Way
-  Lane Designation Arrows
-  Signal Location


Matchline - See Sheet 5

Matchline - See Sheet 3

June 20, 2013



Matchline - See Sheet 4

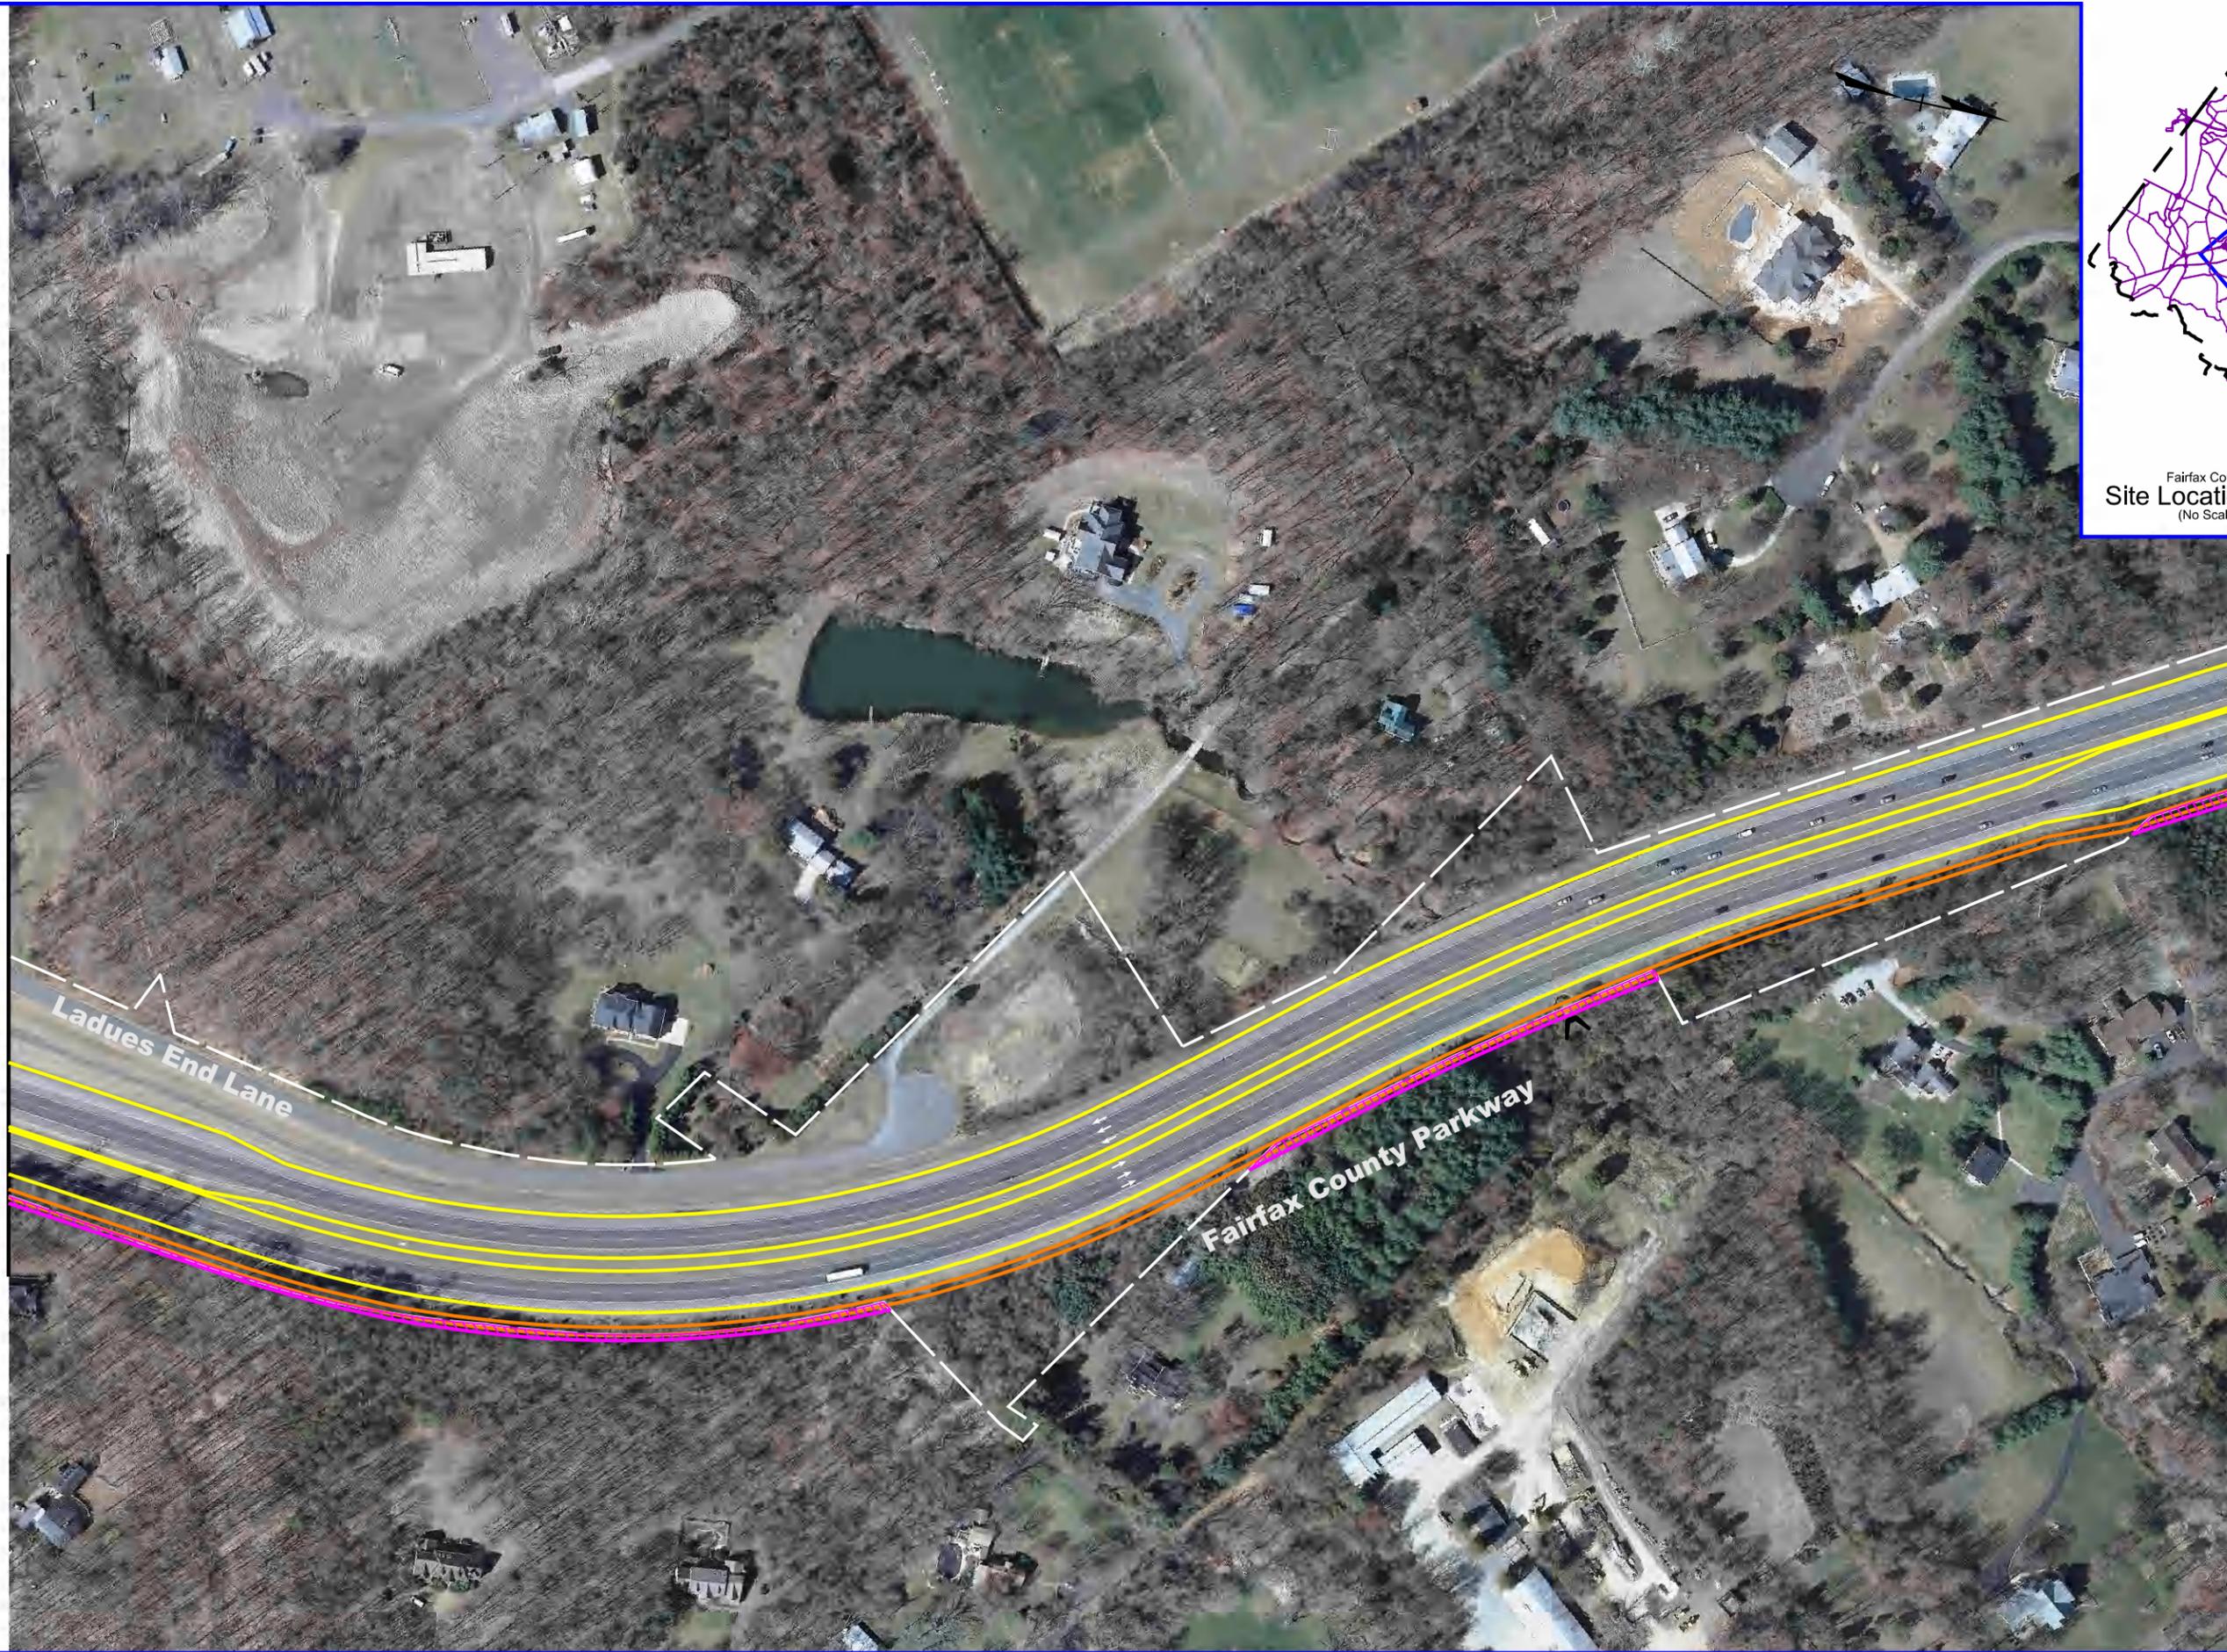

Matchline - See Sheet 6



Fairfax County  
Site Location Map  
(No Scale)

Fairfax County Parkway  
Roadway Widening  
Ox Road (Route 123)  
to  
Lee Highway (Route 29)


Sheet 5 of 11

Legend

-  Proposed Sidewalk / Trail
-  Right-of-Way Area Required
-  Easement Area Required
-  Proposed Edge of Pavement
-  Existing Right-of-Way
-  Lane Designation Arrows
-  Signal Location

June 20, 2013



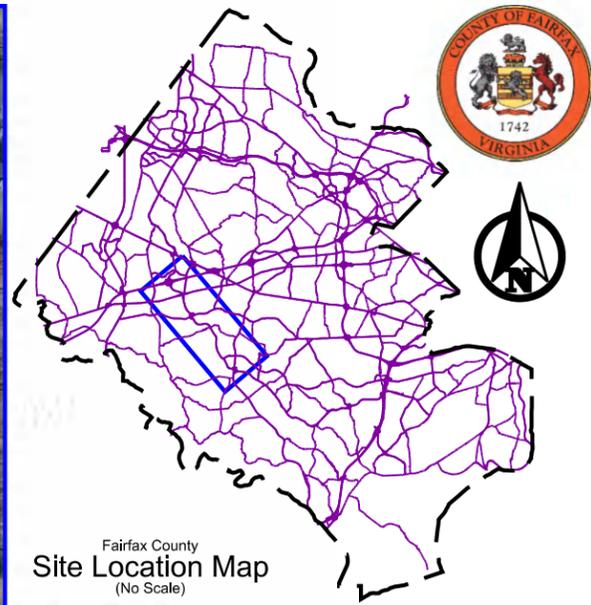


Fairfax County Parkway  
Roadway Widening  
Ox Road (Route 123)  
to  
Lee Highway (Route 29)  
Sheet 6 of 11

Legend

-  Proposed Sidewalk / Trail
-  Right-of-Way Area Required
-  Easement Area Required
-  Proposed Edge of Pavement
-  Existing Right-of-Way
-  Lane Designation Arrows
-  Signal Location

June 20, 2013



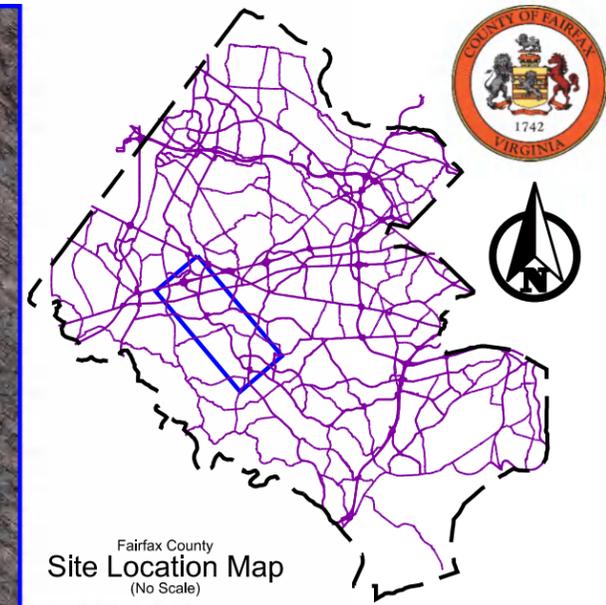


Fairfax County Parkway  
Roadway Widening  
Ox Road (Route 123)  
to  
Lee Highway (Route 29)  
Sheet 7 of 11

Legend

-  Proposed Sidewalk / Trail
-  Right-of-Way Area Required
-  Easement Area Required
-  Proposed Edge of Pavement
-  Existing Right-of-Way
-  Lane Designation Arrows
-  Signal Location


June 20, 2013



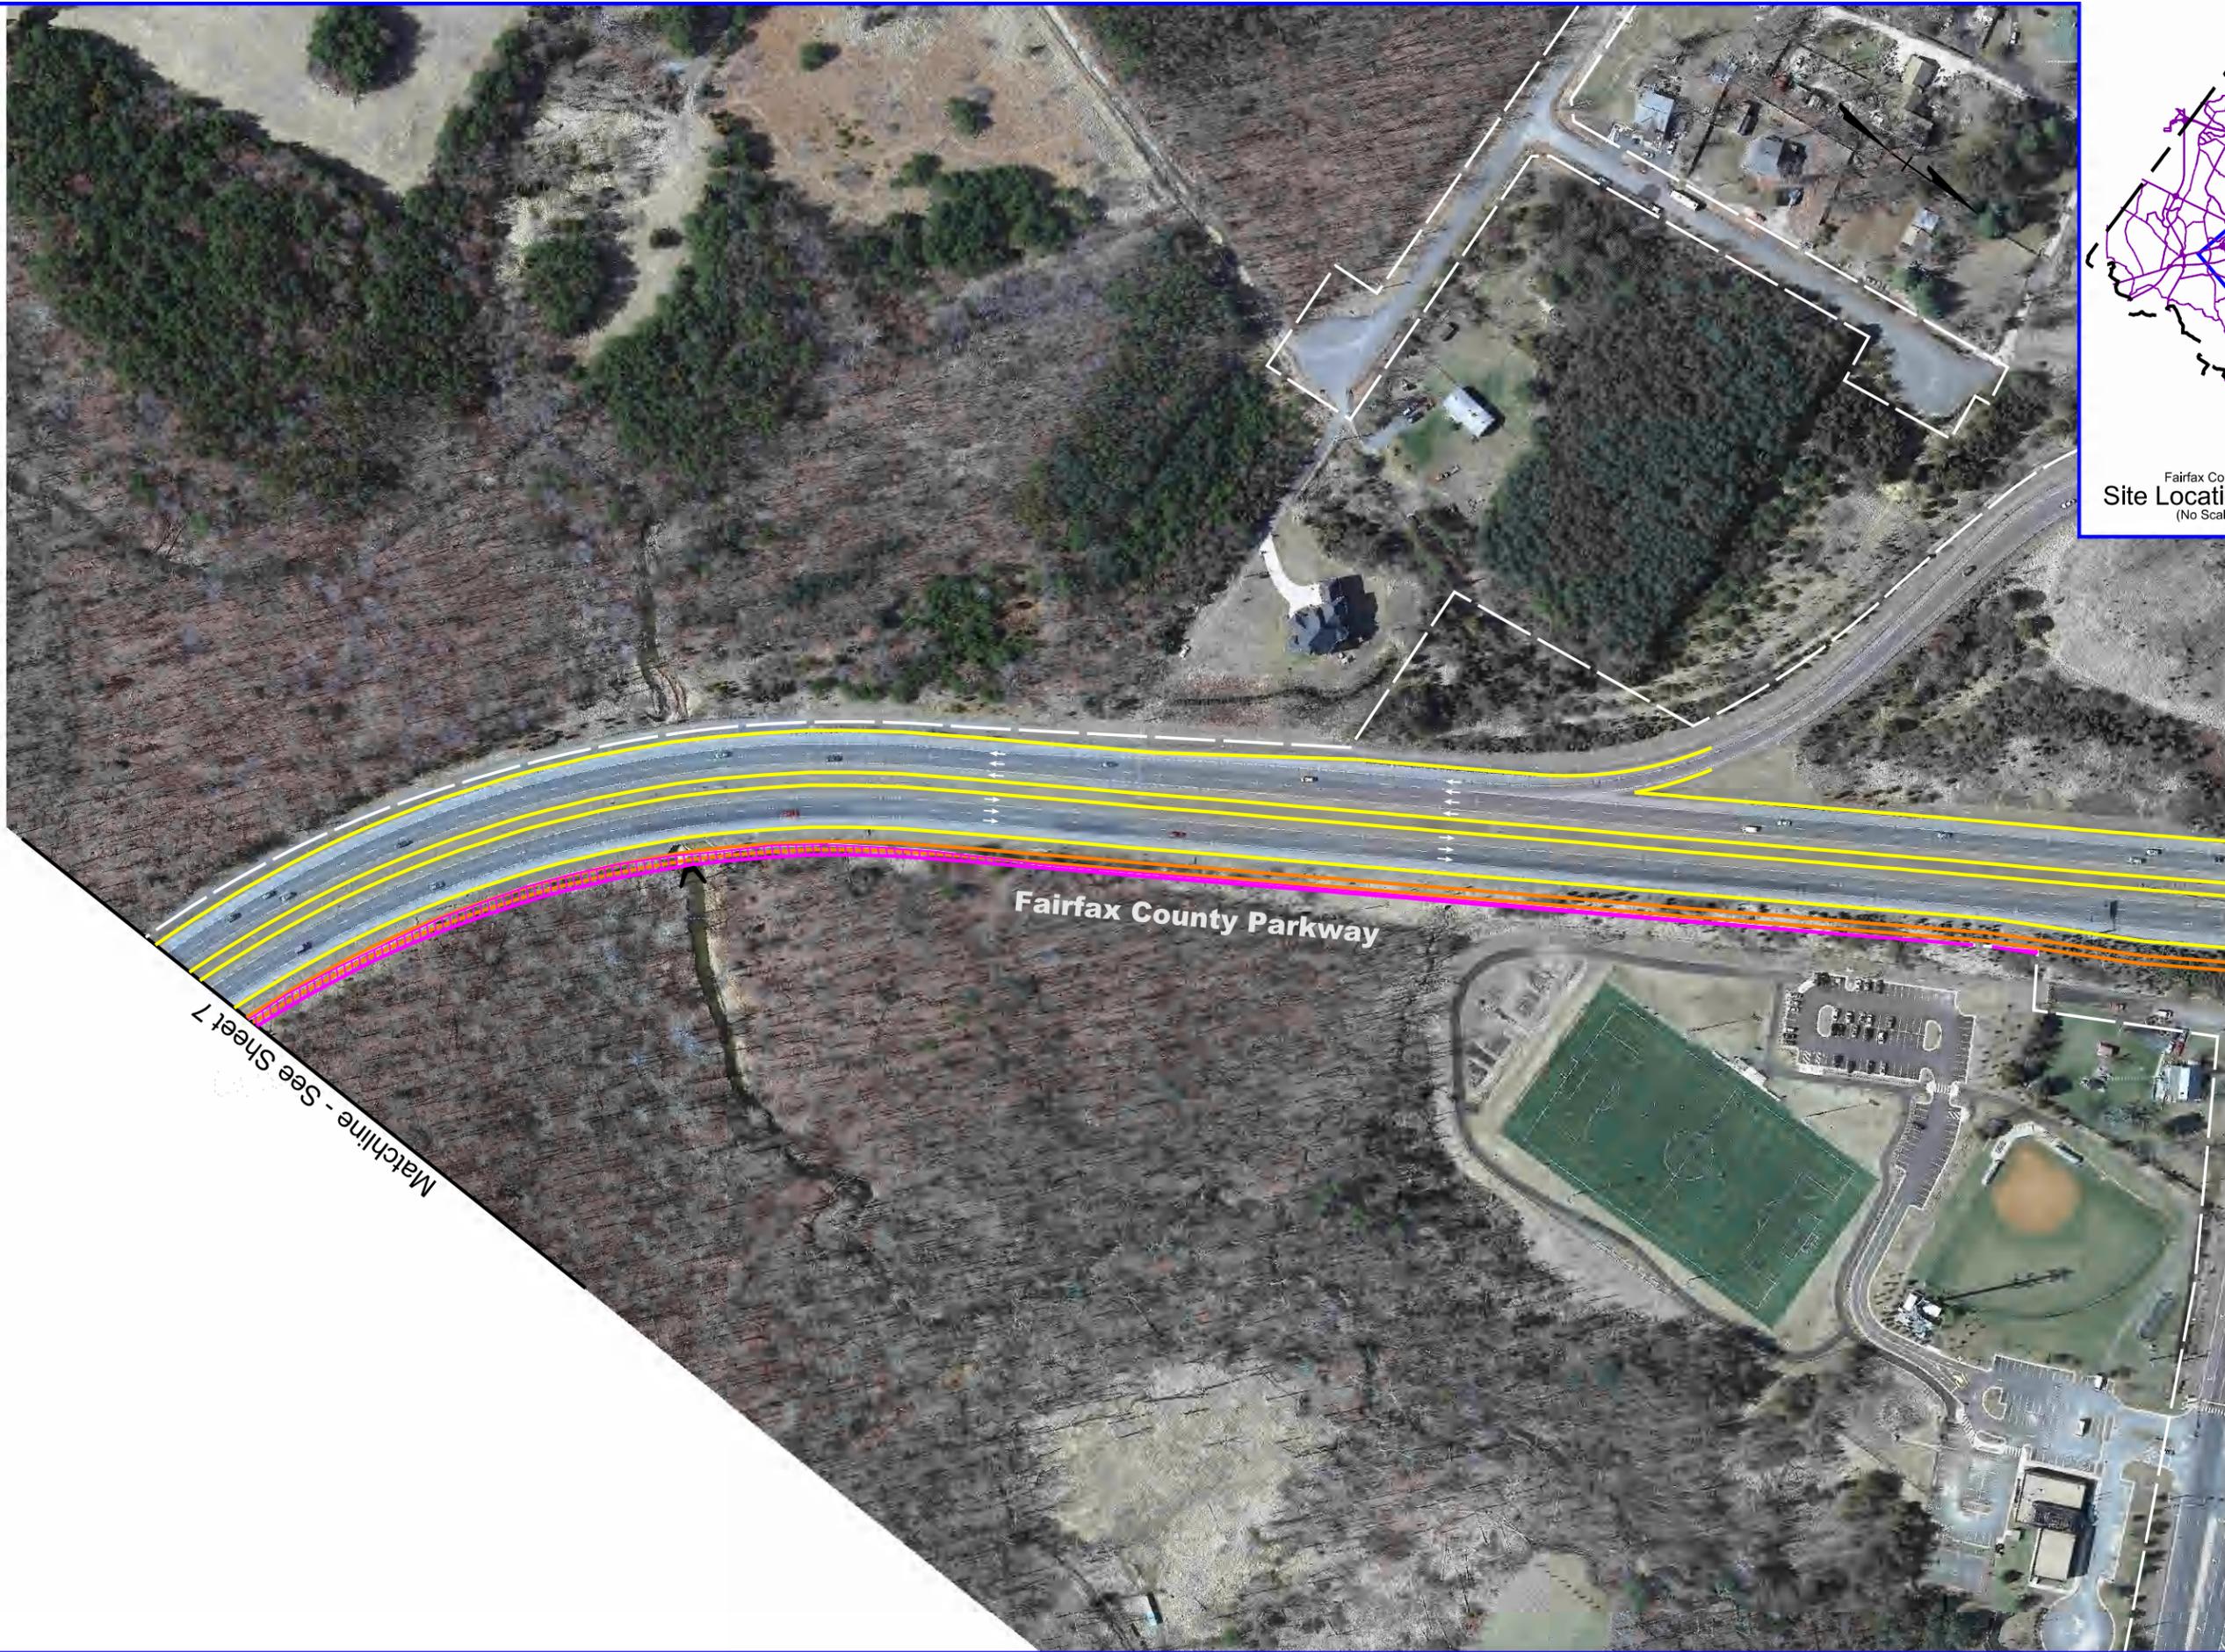

Matchline - See Sheet 7

Matchline - See Sheet 9

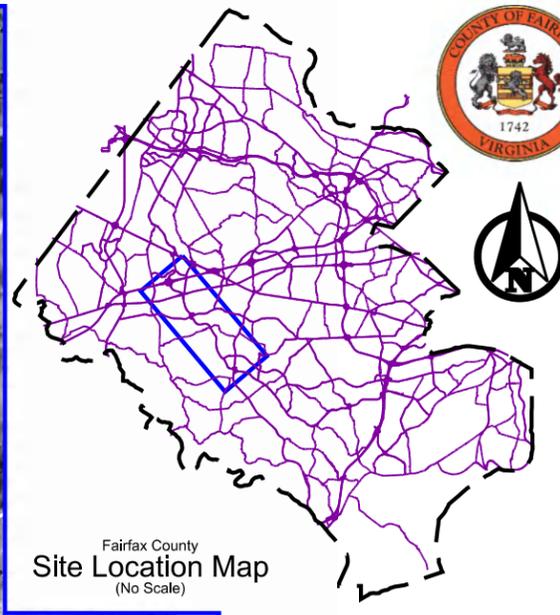

Fairfax County  
Site Location Map  
(No Scale)

Fairfax County Parkway  
Roadway Widening  
Ox Road (Route 123)  
to  
Lee Highway (Route 29)  
Sheet 8 of 11


Legend

-  Proposed Sidewalk / Trail
-  Right-of-Way Area Required
-  Easement Area Required
-  Proposed Edge of Pavement
-  Existing Right-of-Way
-  Lane Designation Arrows
-  Signal Location

June 20, 2013



Matchline - See Sheet 8

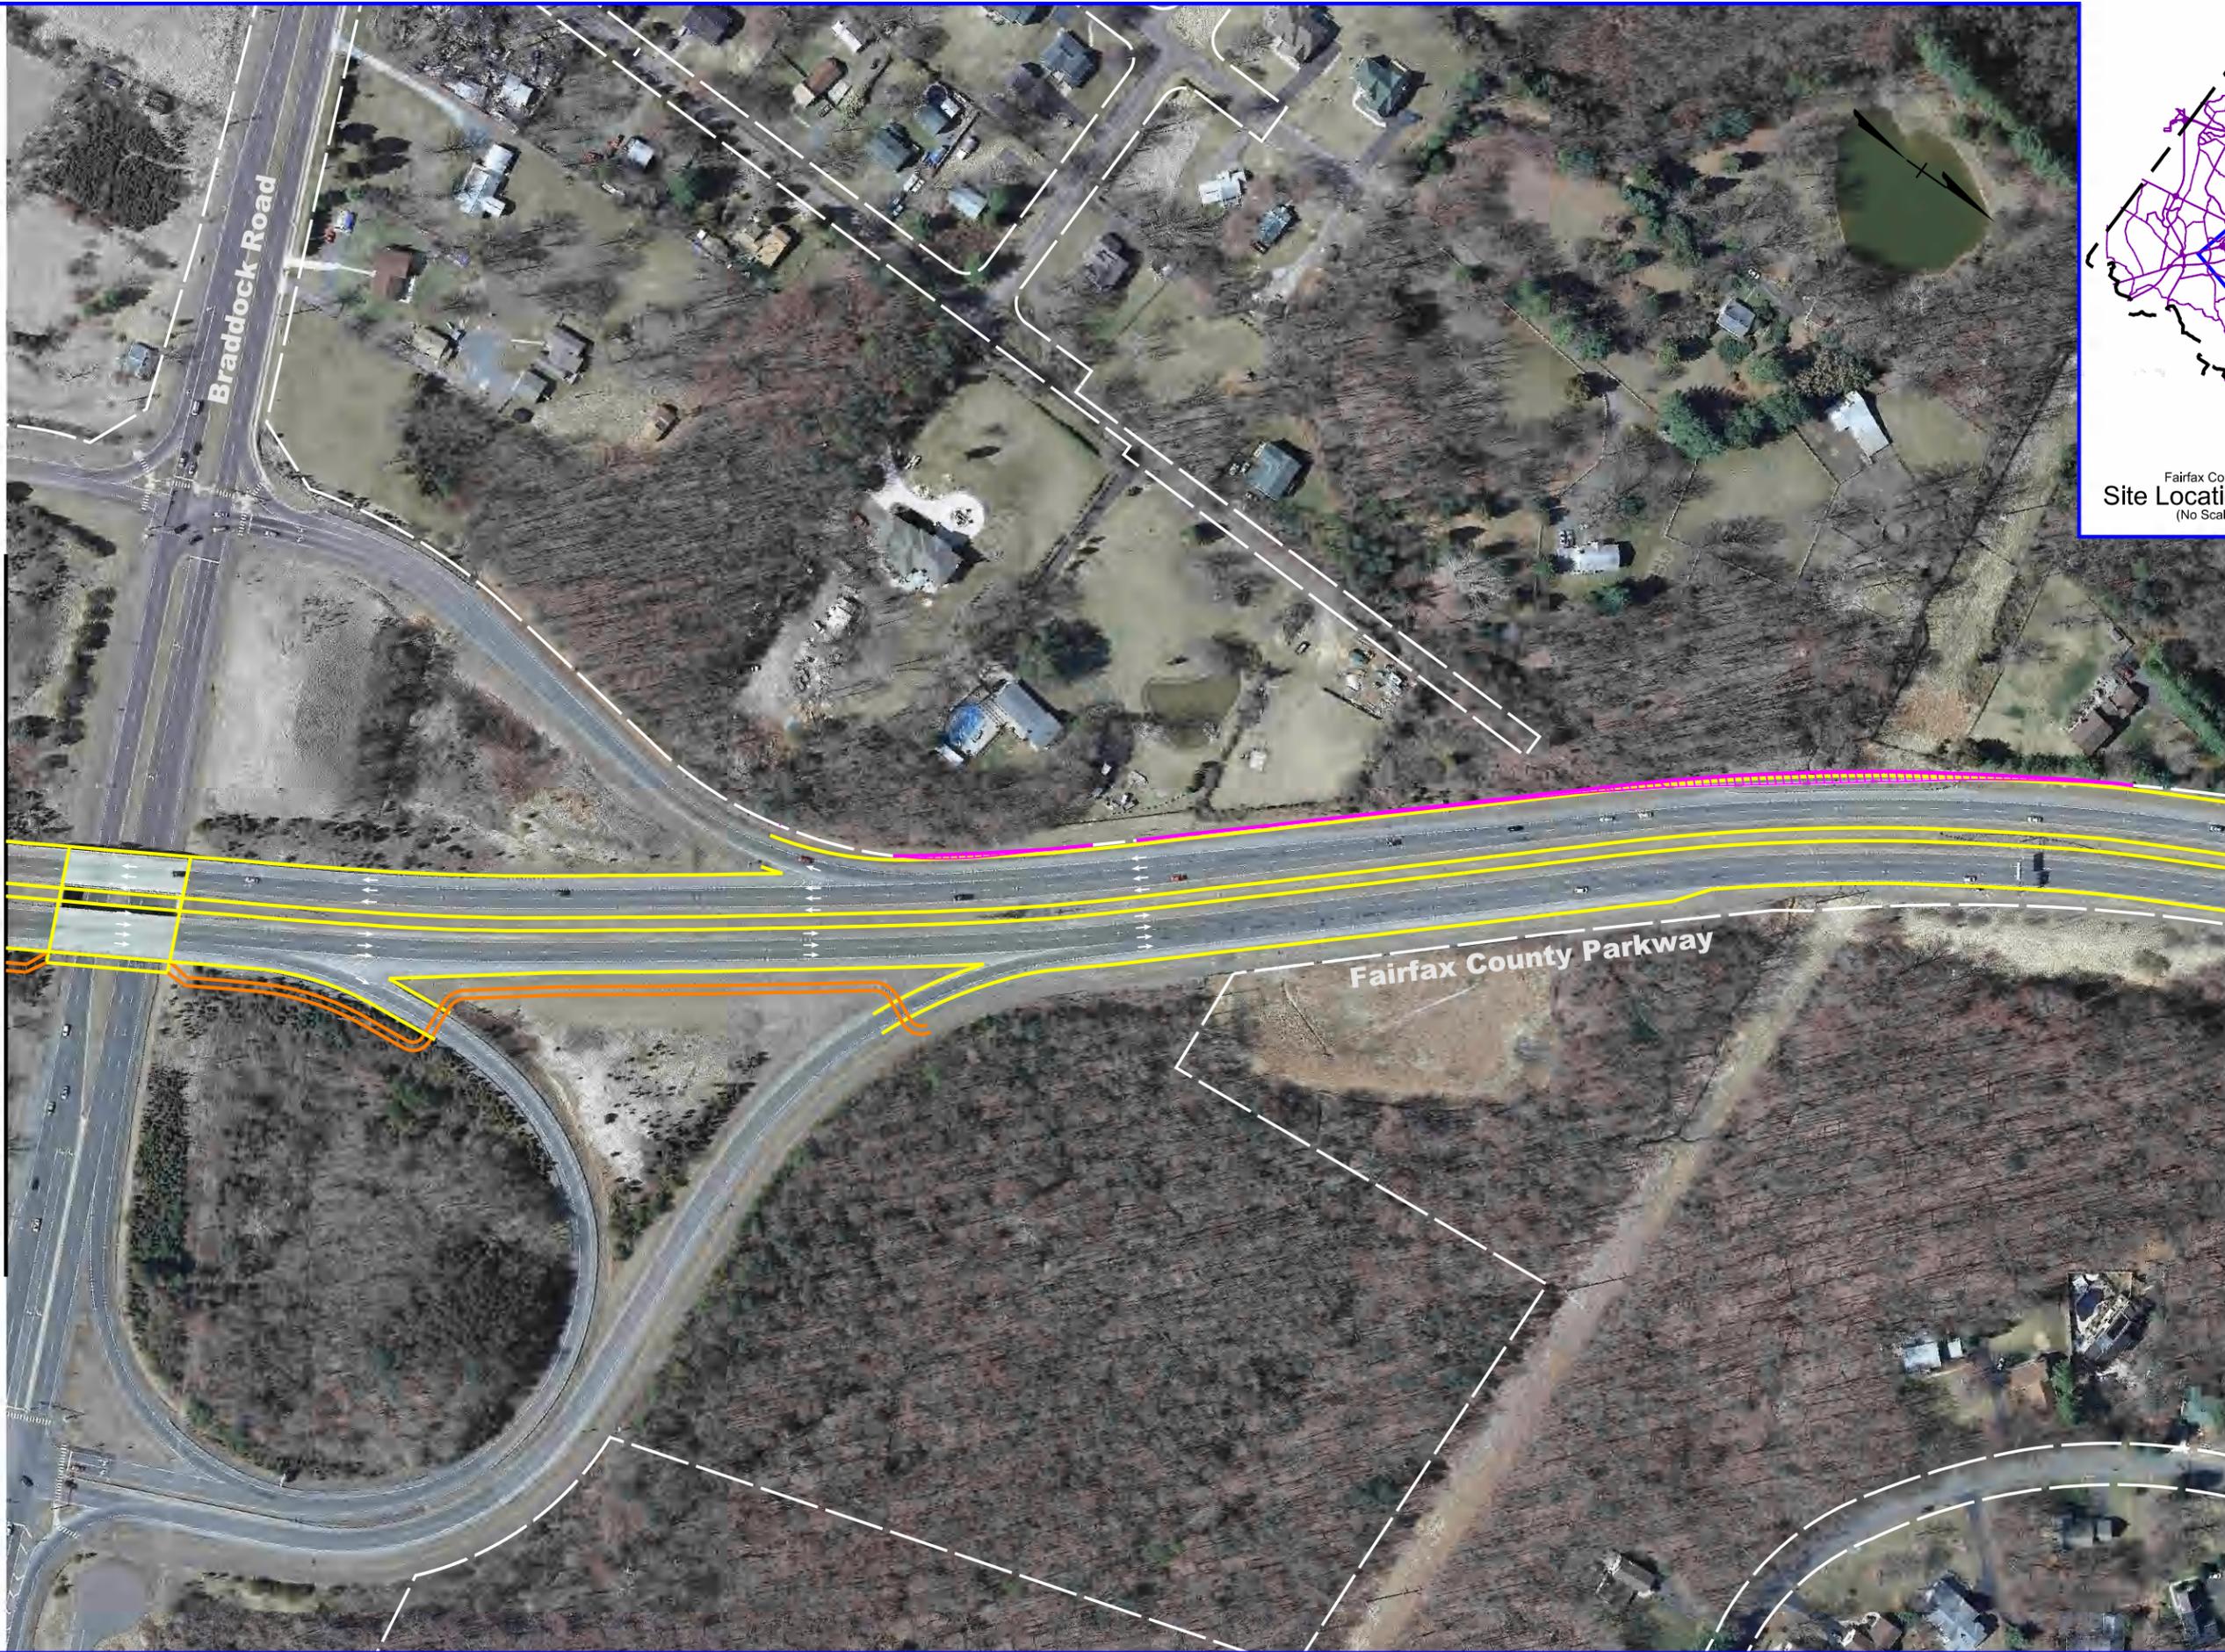

Matchline - See Sheet 10



Fairfax County  
Site Location Map  
(No Scale)


Fairfax County Parkway  
Roadway Widening  
Ox Road (Route 123)  
to  
Lee Highway (Route 29)


Sheet 9 of 11

Legend

-  Proposed Sidewalk / Trail
-  Right-of-Way Area Required
-  Easement Area Required
-  Proposed Edge of Pavement
-  Existing Right-of-Way
-  Proposed Retaining Wall
-  Lane Designation Arrows
-  Signal Location

June 20, 2013

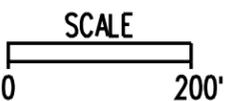


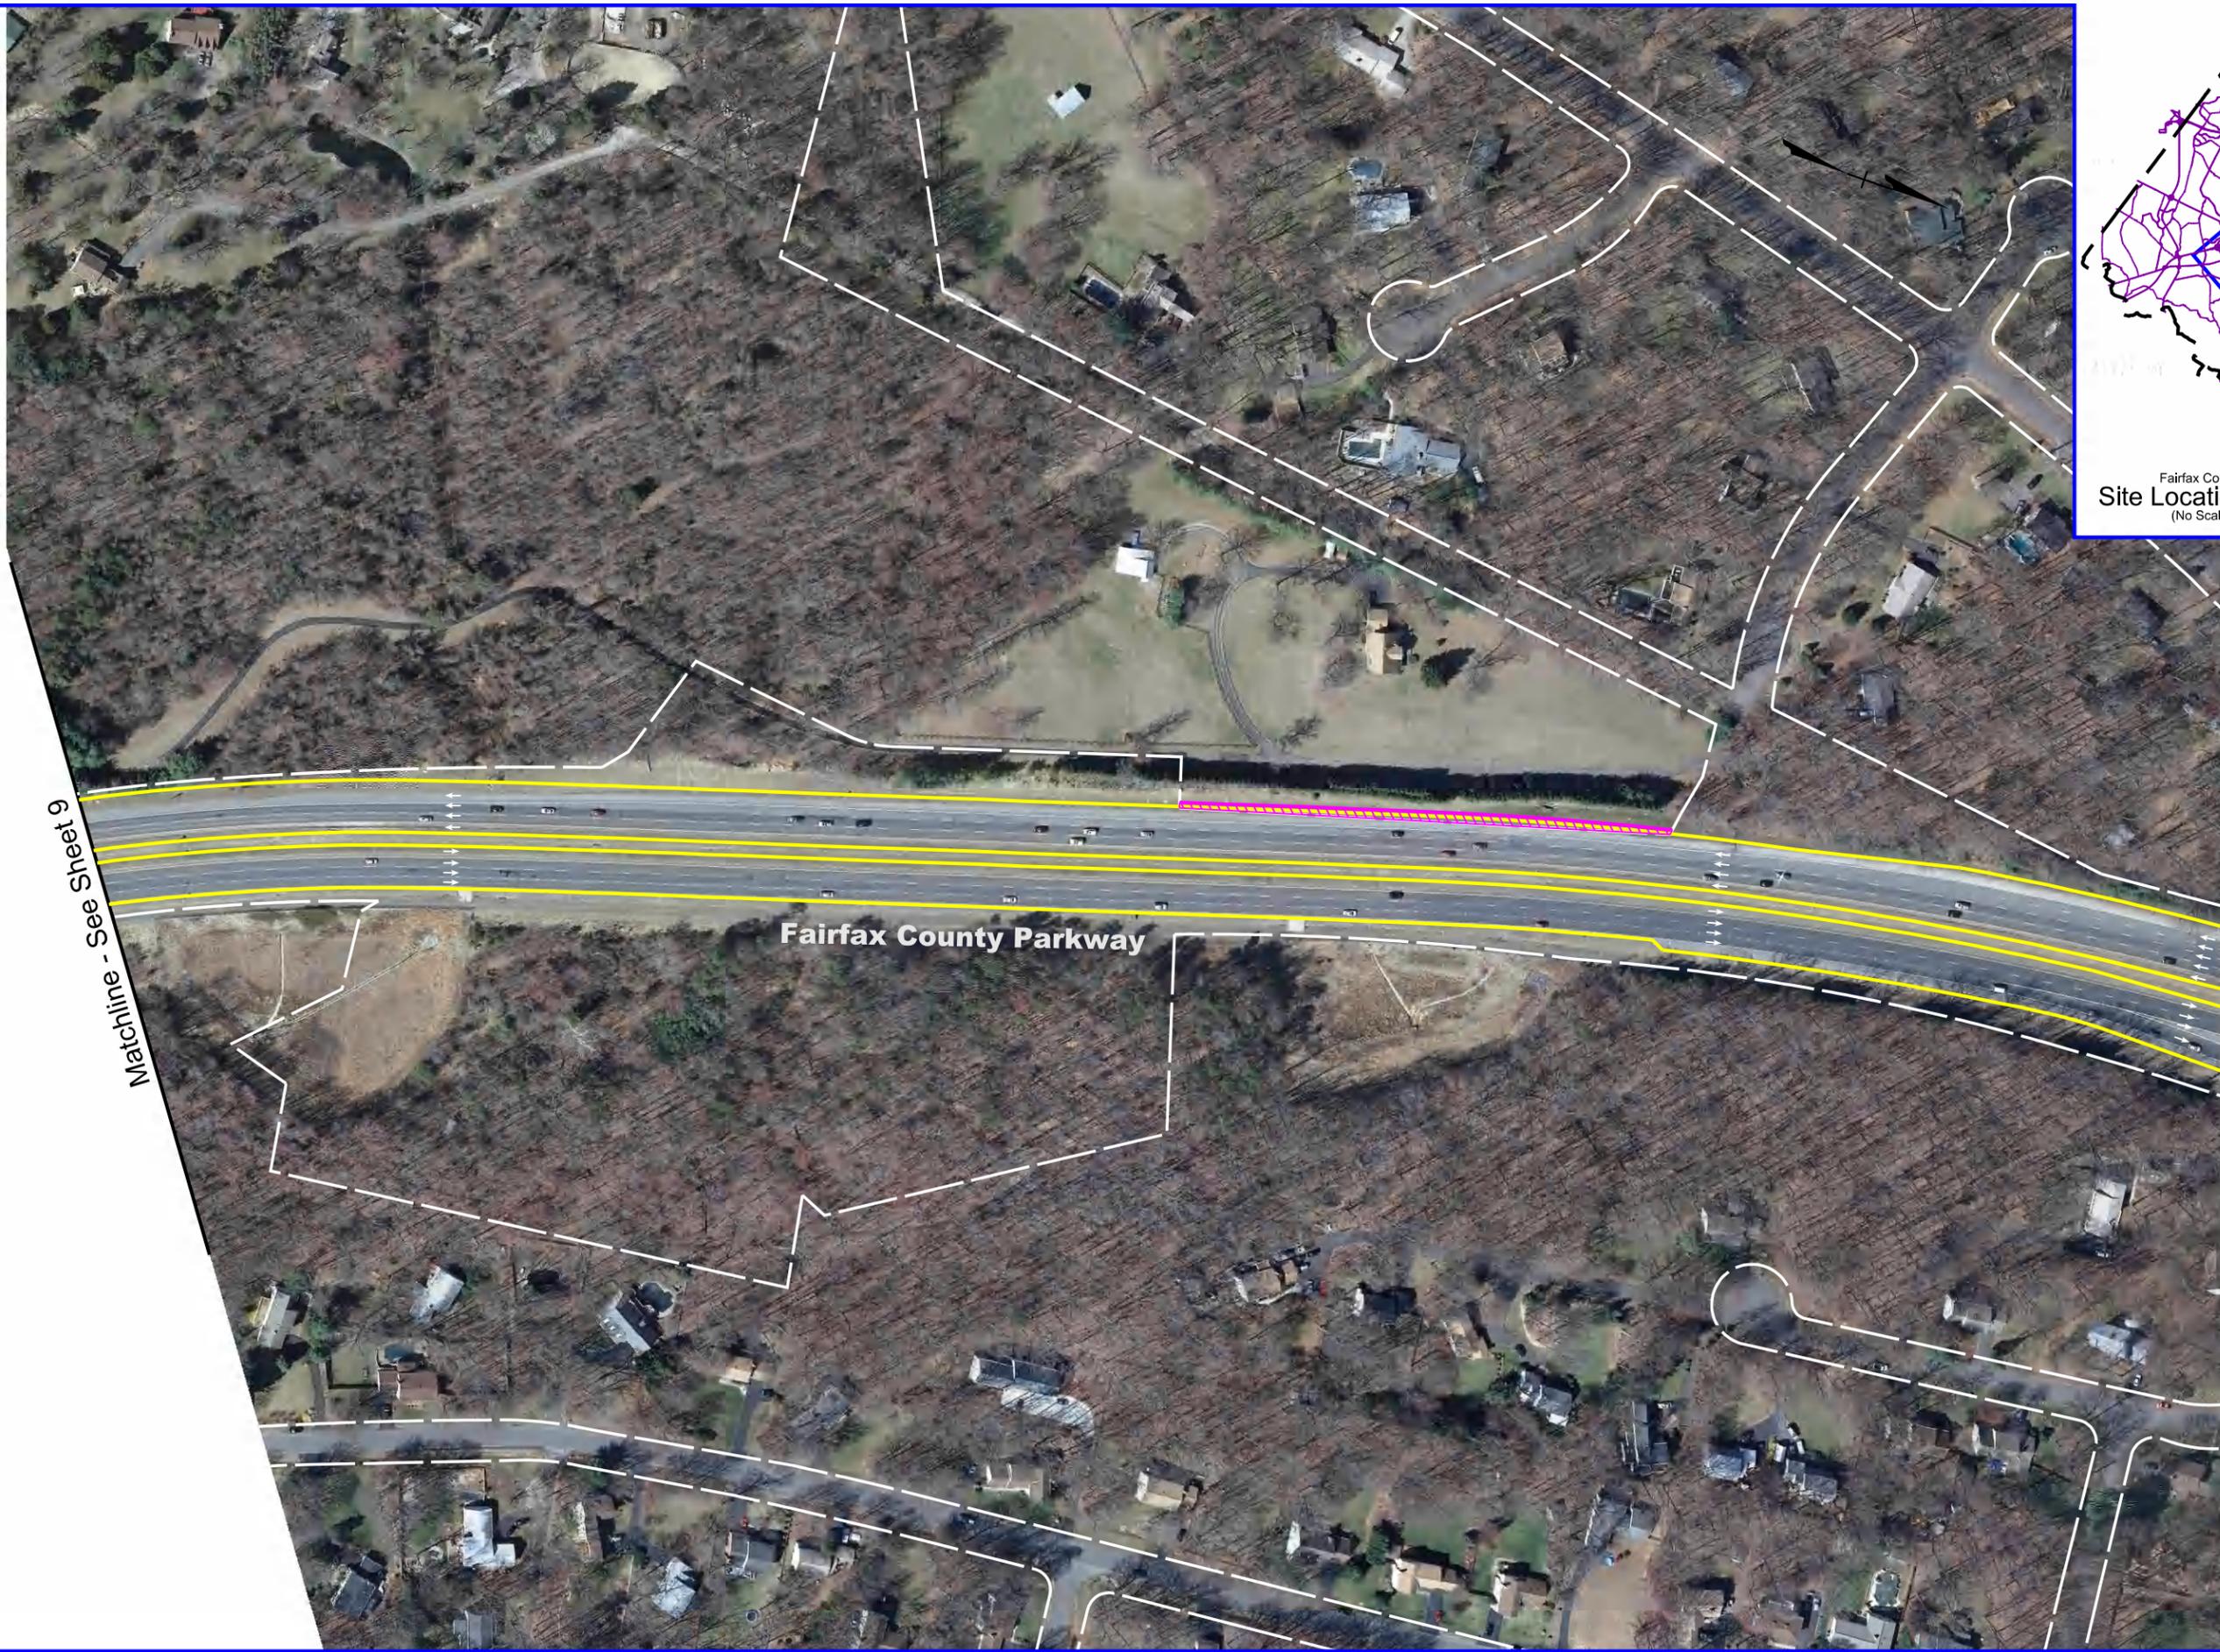

Matchline - See Sheet 9

Matchline - See Sheet 11

Fairfax County Parkway

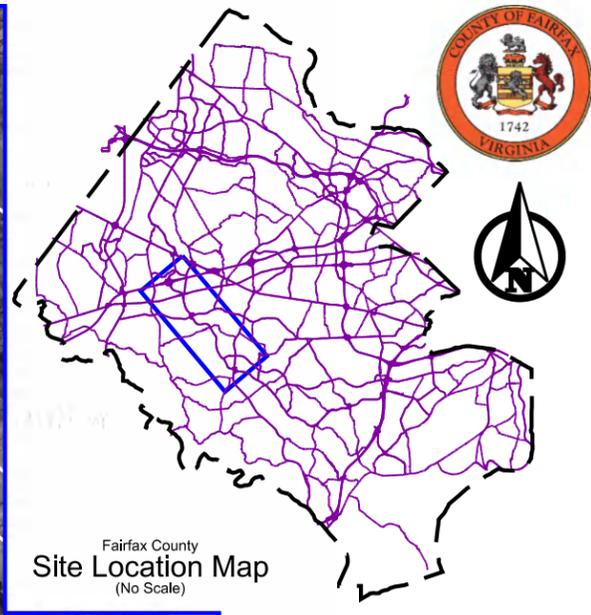



Fairfax County Parkway  
Roadway Widening  
Ox Road (Route 123)  
to  
Lee Highway (Route 29)  
Sheet 10 of 11

Legend


-  Proposed Sidewalk / Trail
-  Right-of-Way Area Required
-  Easement Area Required
-  Proposed Edge of Pavement
-  Existing Right-of-Way
-  Lane Designation Arrows
-  Signal Location

June 20, 2013

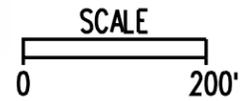

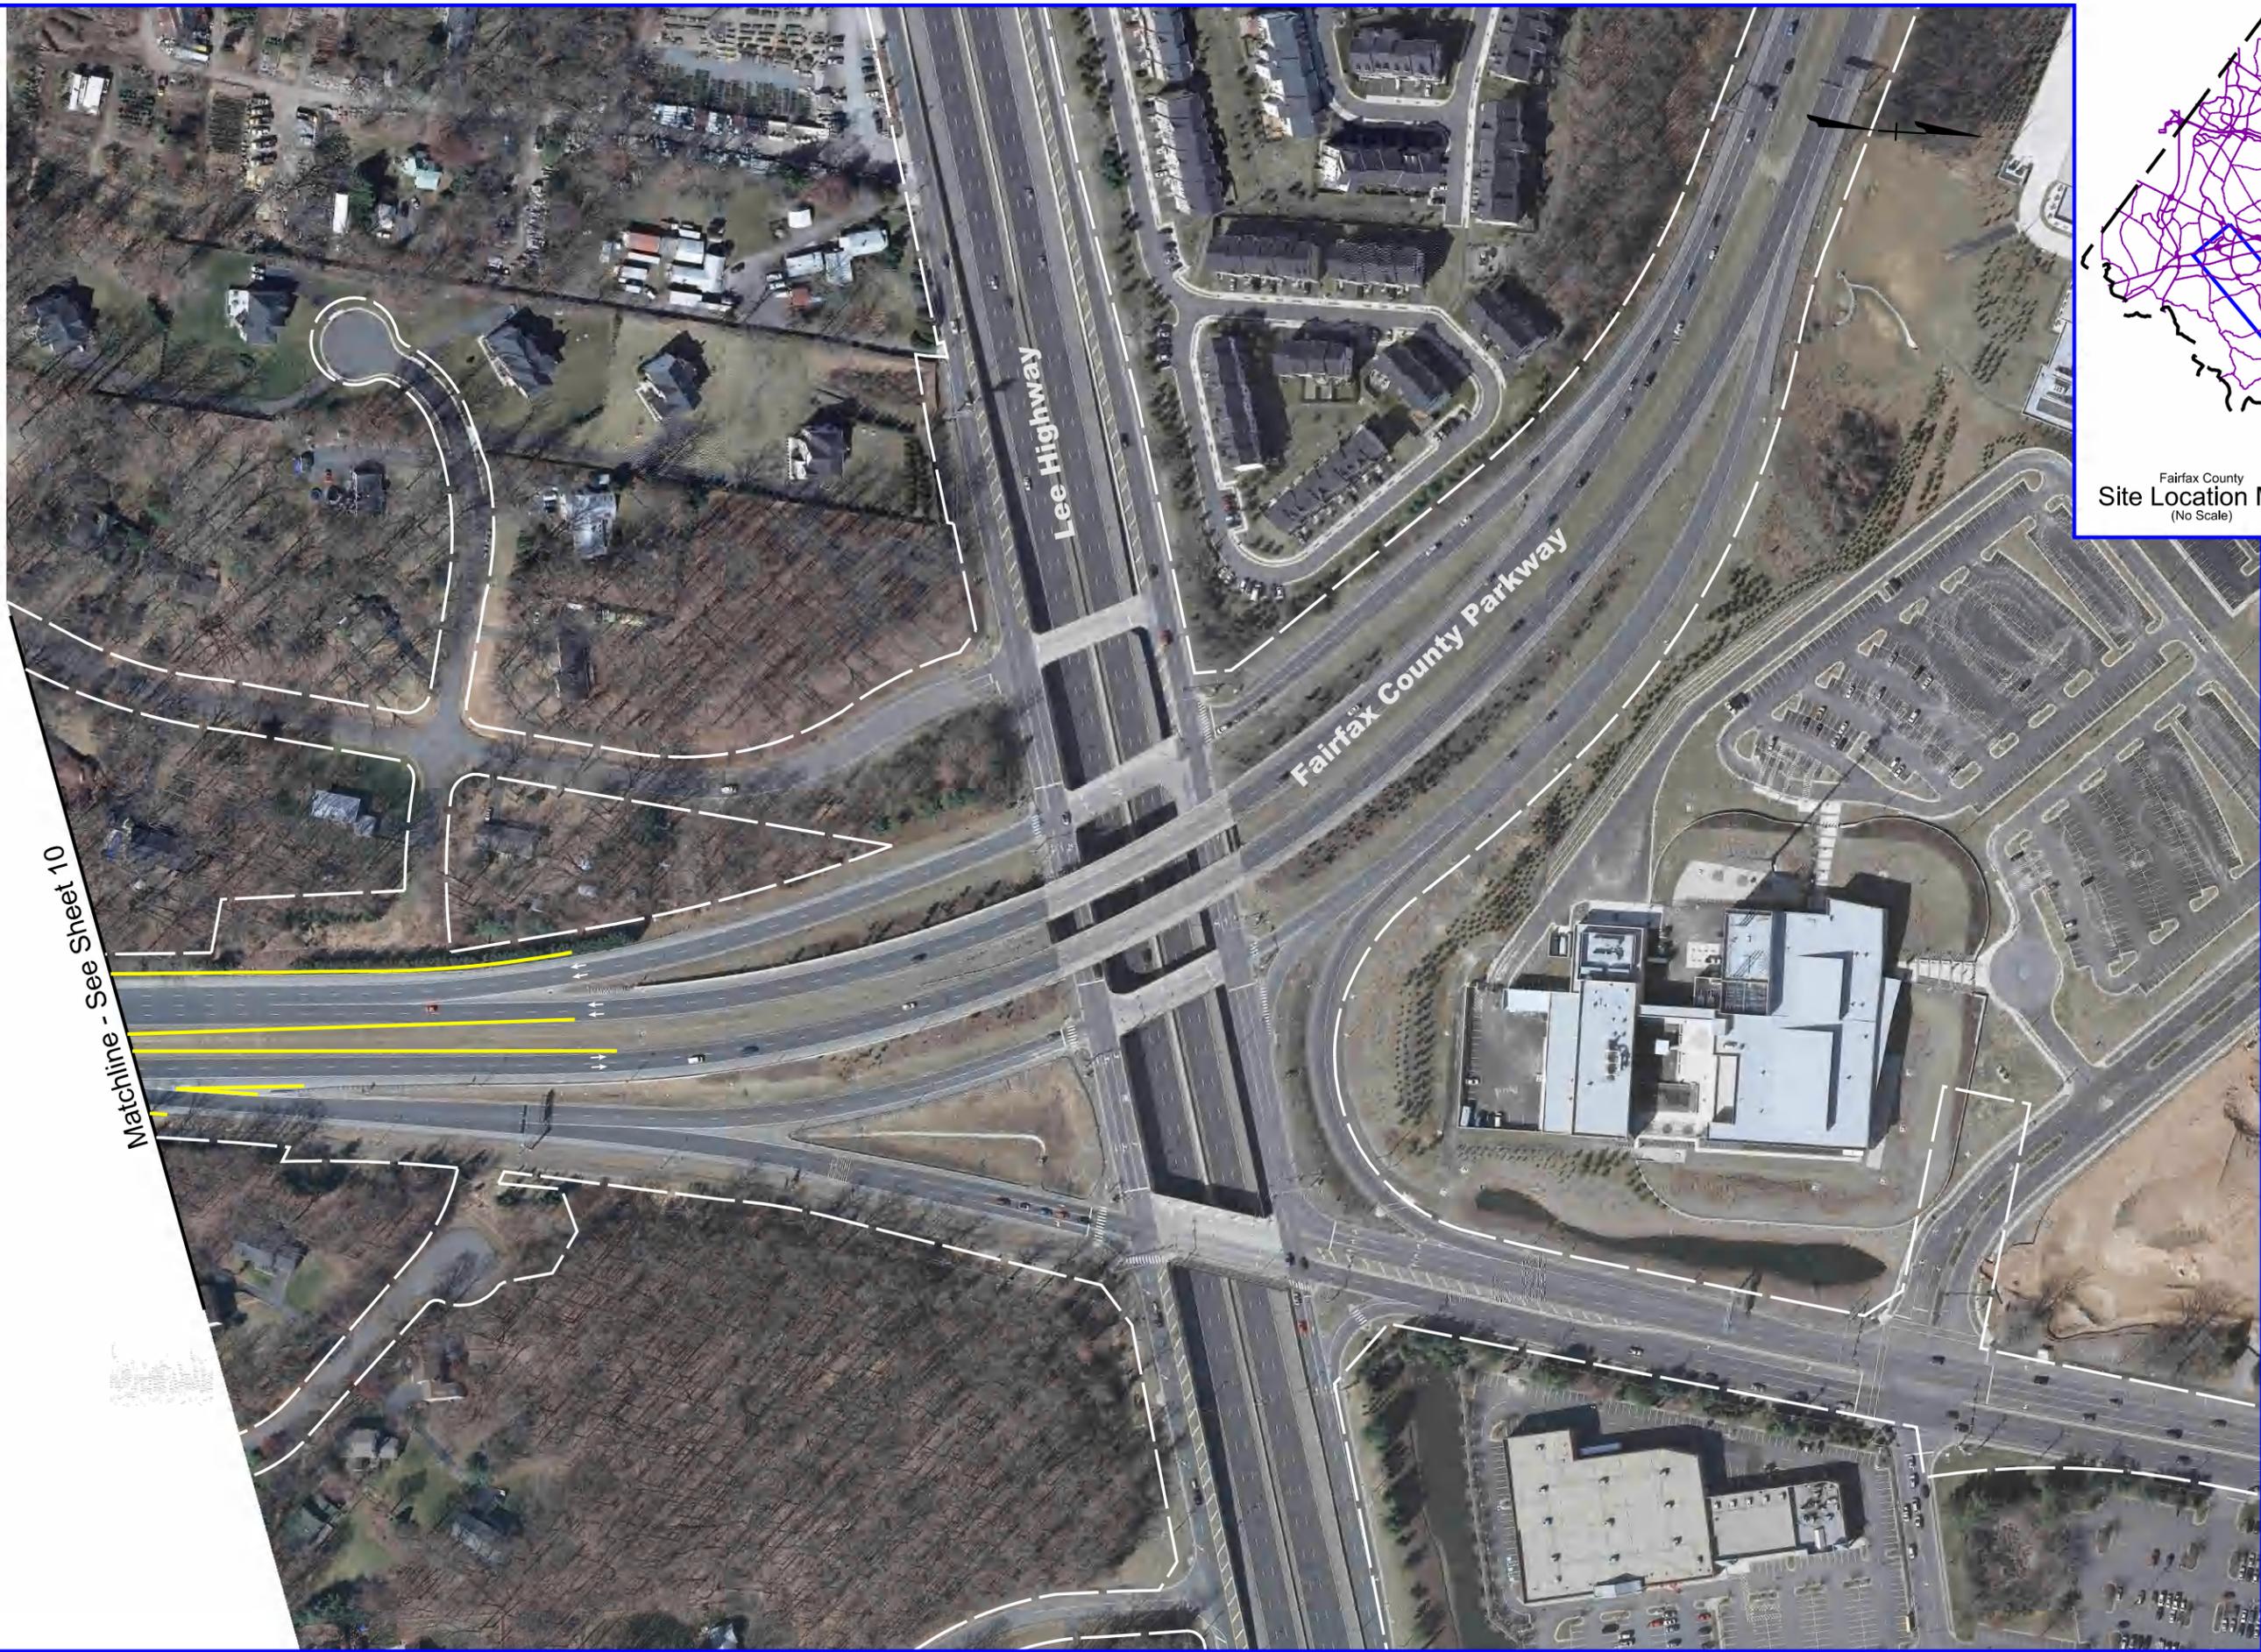

Matchline - See Sheet 10

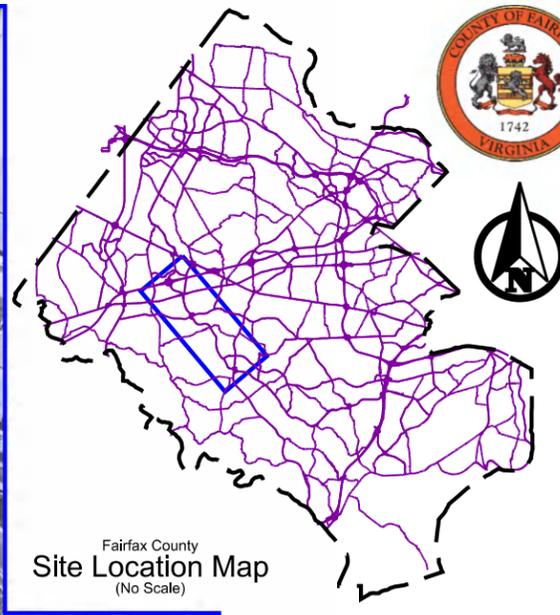

Fairfax County Parkway  
Roadway Widening  
Ox Road (Route 123)  
to  
Lee Highway (Route 29)

Sheet 11 of 11

Legend

-  Proposed Sidewalk / Trail
-  Right-of-Way Area Required
-  Easement Area Required
-  Proposed Edge of Pavement
-  Existing Right-of-Way
-  Lane Designation Arrows
-  Signal Location

June 20, 2013

