


# Route 286 (Fairfax County Parkway) Widening between Route 29 (Lee Highway) and Route 123 (Ox Road) and Popes Head Road Interchange

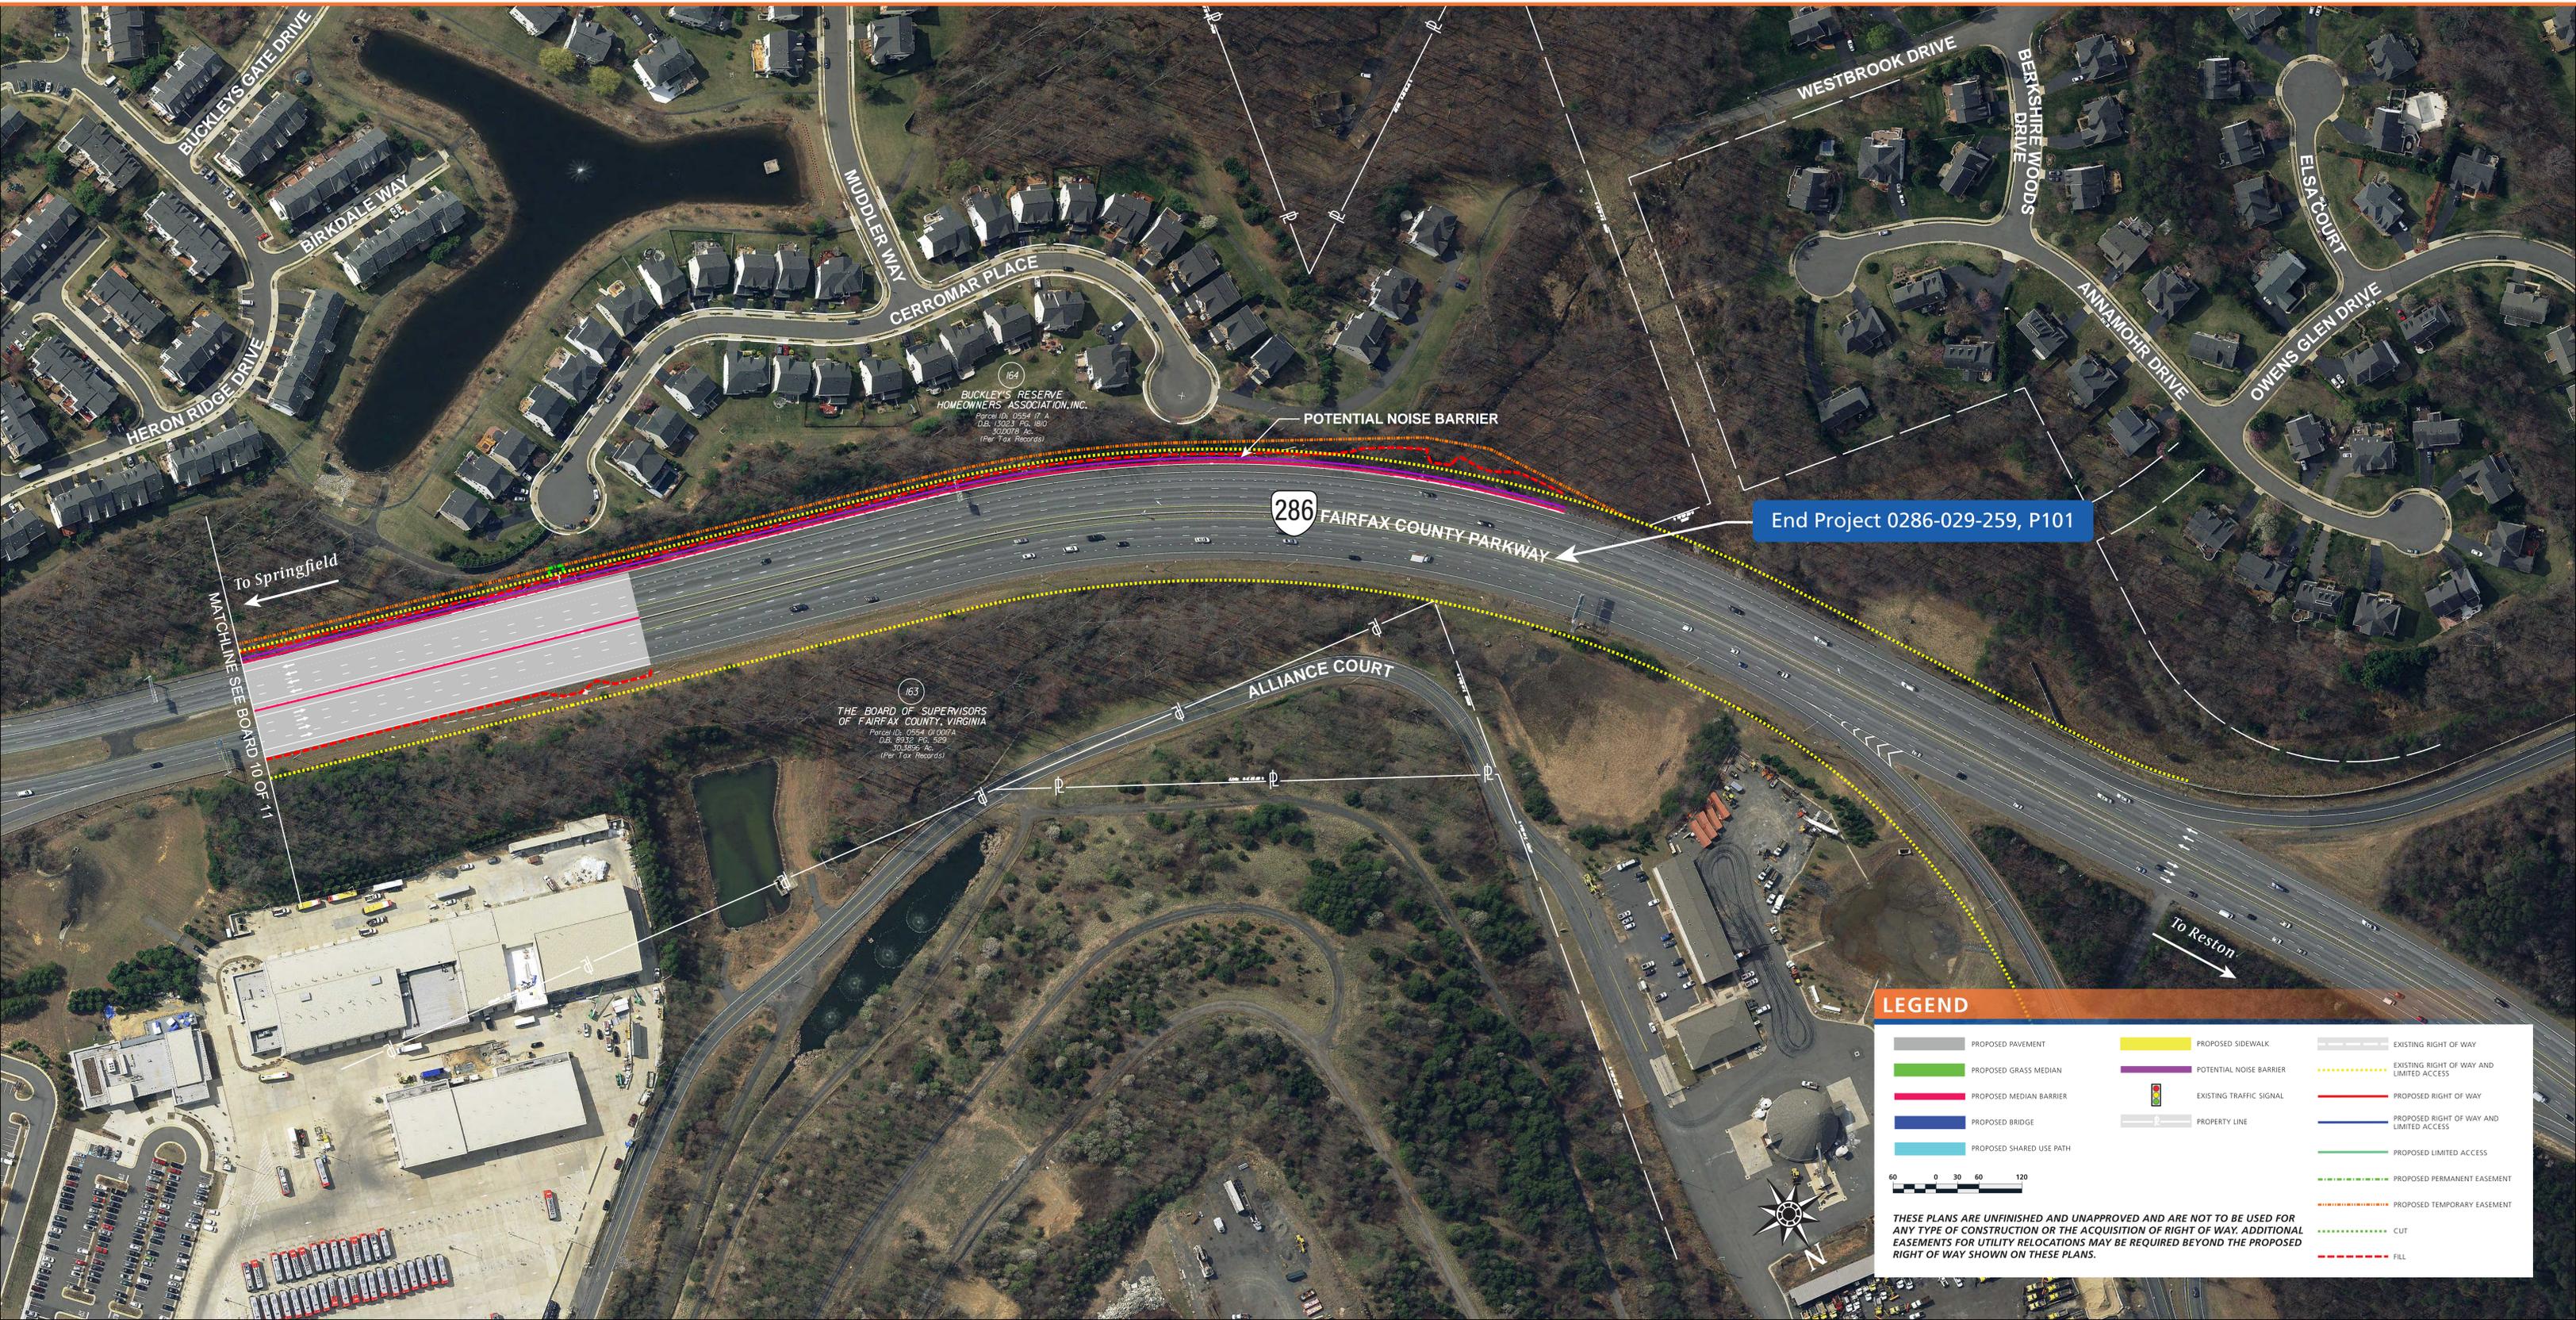

End Project 0286-029-259, P101

**LEGEND**

PROPOSED PAVEMENT	PROPOSED SIDEWALK	EXISTING RIGHT OF WAY
PROPOSED GRASS MEDIAN	POTENTIAL NOISE BARRIER	EXISTING RIGHT OF WAY AND LIMITED ACCESS
PROPOSED MEDIAN BARRIER	EXISTING TRAFFIC SIGNAL	PROPOSED RIGHT OF WAY
PROPOSED BRIDGE	PROPERTY LINE	PROPOSED RIGHT OF WAY AND LIMITED ACCESS
PROPOSED SHARED USE PATH		PROPOSED LIMITED ACCESS
		PROPOSED PERMANENT EASEMENT
		PROPOSED TEMPORARY EASEMENT
		CUT
		FILL

60 0 30 60 120

THESE PLANS ARE UNFINISHED AND UNAPPROVED AND ARE NOT TO BE USED FOR ANY TYPE OF CONSTRUCTION OR THE ACQUISITION OF RIGHT OF WAY. ADDITIONAL EASEMENTS FOR UTILITY RELOCATIONS MAY BE REQUIRED BEYOND THE PROPOSED RIGHT OF WAY SHOWN ON THESE PLANS.