


THE PROPOSED RIGHT OF WAY SHOWN ON THIS PRINT IS PRELIMINARY AND IS SUBJECT TO CHANGE AS PLANS ARE DEVELOPED AND DESIGN FEATURES SUCH AS, BUT NOT LIMITED TO THE LOCATIONS OF TURN LANES, POTENTIAL SIGNAL POLE FOUNDATIONS, AND STORMWATER MANAGEMENT BASINS ARE DETERMINED. LOCATIONS FOR EASEMENTS INCLUDING, BUT NOT LIMITED TO TEMPORARY CONSTRUCTION EASEMENTS, PERMANENT MAINTENANCE AND DRAINAGE EASEMENTS, AND PERMANENT UTILITY EASEMENTS ARE ALSO PRELIMINARY AND SUBJECT TO CHANGE. AS MORE DETAILED PLANS ARE DEVELOPED THE FINAL LOCATIONS OF THESE EASEMENTS WILL BE DETERMINED.

**LEGEND:**

- EXISTING RIGHT OF WAY
- PROPOSED RIGHT OF WAY
- PROPOSED ACQUISITION LINE
- EASEMENT TEMPORARY
- PROPOSED PERMANENT EASEMENT
- PROPOSED PAVEMENT
- PROPOSED STORMWATER MANAGEMENT FACILITY
- BUILDING TO BE ACQUIRED
- STREAM
- TRAIL
- PROPOSED RAISED CONCRETE MEDIAN
- PROPOSED ENTRANCE
- PROPOSED CONCRETE SIDEWALK
- EXISTING PAVEMENT TO BE REMOVED
- PROPOSED TRAFFIC SIGNAL
- PROPOSED CROSSWALK

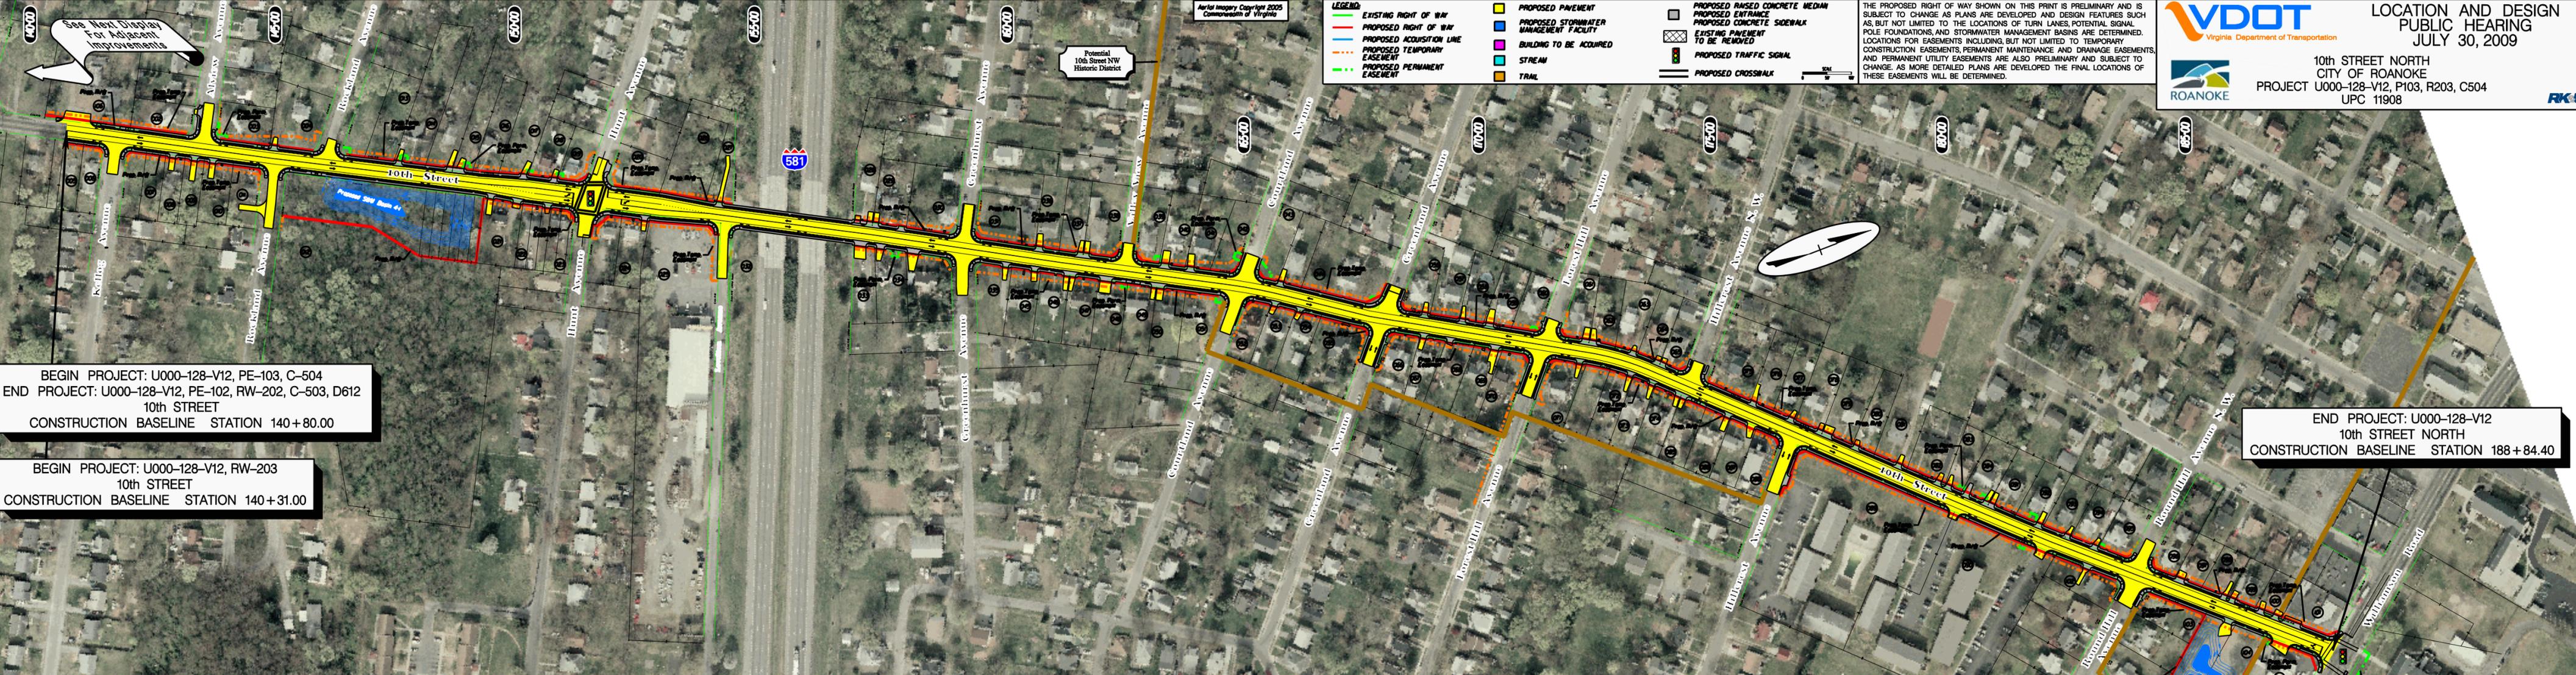

BEGIN PROJECT: U000-128-V12, PE-103, C-504  
END PROJECT: U000-128-V12, PE-102, RW-202, C-503, D612  
10th STREET  
CONSTRUCTION BASELINE STATION 140+80.00

BEGIN PROJECT: U000-128-V12, RW-203  
10th STREET  
CONSTRUCTION BASELINE STATION 140+31.00

END PROJECT: U000-128-V12  
10th STREET NORTH  
CONSTRUCTION BASELINE STATION 188+84.40

201 SUELA J. HAYES DB 150 PG 60 Ter Map 200202	202 EMMA B. CROBELL DB 150 PG 60 Ter Map 200202	203 D. A. INVESTMENTS LLC DB 150 PG 60 Ter Map 200202	204 SAMUEL L. PENTON DB 150 PG 60 Ter Map 200202	205 A. B. HUGHES AND LAWSON J. HUGHES DB 150 PG 60 Ter Map 200202	206 MARY C. PARSONS DB 150 PG 60 Ter Map 200202	207 CITY OF ROANOKE DB 150 PG 60 Ter Map 200202	208 KENNETH O. JONES DB 150 PG 60 Ter Map 200202	209 JEFFREY B. GARDNER DB 150 PG 60 Ter Map 200202	210 ELIZABETH H. FLORES DB 150 PG 60 Ter Map 200202	211 WILLIAM D. HENNING DB 150 PG 60 Ter Map 200202	212 SCOTT A. HARRIS & SANDRA T. HARRIS DB 150 PG 60 Ter Map 200202	213 MARY ANN BLAKE DB 150 PG 60 Ter Map 200202	214 ROY W. BAIN, JR. DB 150 PG 60 Ter Map 200202	215 CYNTHIA L. GREEN & SERENA T. GREEN DB 150 PG 60 Ter Map 200202	216 STUART A. ADAMSTEIN DB 150 PG 60 Ter Map 200202	217 KENNETH B. HUBER AND SUSAN E. HUBER DB 150 PG 60 Ter Map 200202	218 JAMES A. SPENCER & SUSAN E. SPENCER DB 150 PG 60 Ter Map 200202	219 MARY C. DEVER DB 150 PG 60 Ter Map 200202	220 MARK A. BINES & CYNTHIA S. BINES DB 150 PG 60 Ter Map 200202	221 MADEIRA M. GRAYBILL DB 150 PG 60 Ter Map 200202	222 ROBERT L. HARRIS DB 150 PG 60 Ter Map 200202	223 CAYLOR B. FORTS AND VICTORIA M. FORTS DB 150 PG 60 Ter Map 200202	224 BALDWIN SMITH PROPERTIES, LLC DB 150 PG 60 Ter Map 200202	225 EMMA B. CROBELL DB 150 PG 60 Ter Map 200202
--	---	---	--	--	---	---	--	--	---	--	---	--	--	---	---	--	--	---	---	---	--	--	---	---

THESE PLANS ARE UNFINISHED AND ARE NOT TO BE USED FOR ANY TYPE OF CONSTRUCTION OR THE ACQUISITION OF RIGHT OF WAY.

ADDITIONAL EASEMENTS FOR UTILITY RELOCATIONS MAY BE REQUIRED BEYOND THE PROPOSED RIGHT OF WAY SHOWN ON THESE PLANS.