

Aerial Overview (3 of 3)

US Route 460 Bypass Interchange and Southgate Drive Relocation

Project Location




North Arrow & Scale



Legend

	Proposed Road		Existing Right of Way
	Proposed Bridge		Existing Property Line
	Proposed Box Culvert for Grade Separated Trail Crossing		Proposed VDOT Limited Access Right of Way Line
	Proposed Shared Use Path		Proposed VT/Blacksburg Right of Way Line
	Proposed Access Road		Proposed Permanent Drainage Easement
	Proposed Grass Median		Proposed Temp. Construction Easement
	Proposed Concrete Median		Proposed Airport Right of Way Line
	Stormwater Management Basin		Proposed Airport Easement
	Proposed Pavement Removal		Proposed Airport Improvements (By Others)
	Signal		Proposed Limits of Construction - Cut
			Proposed Limits of Construction - Fill
			Proposed Retaining Wall

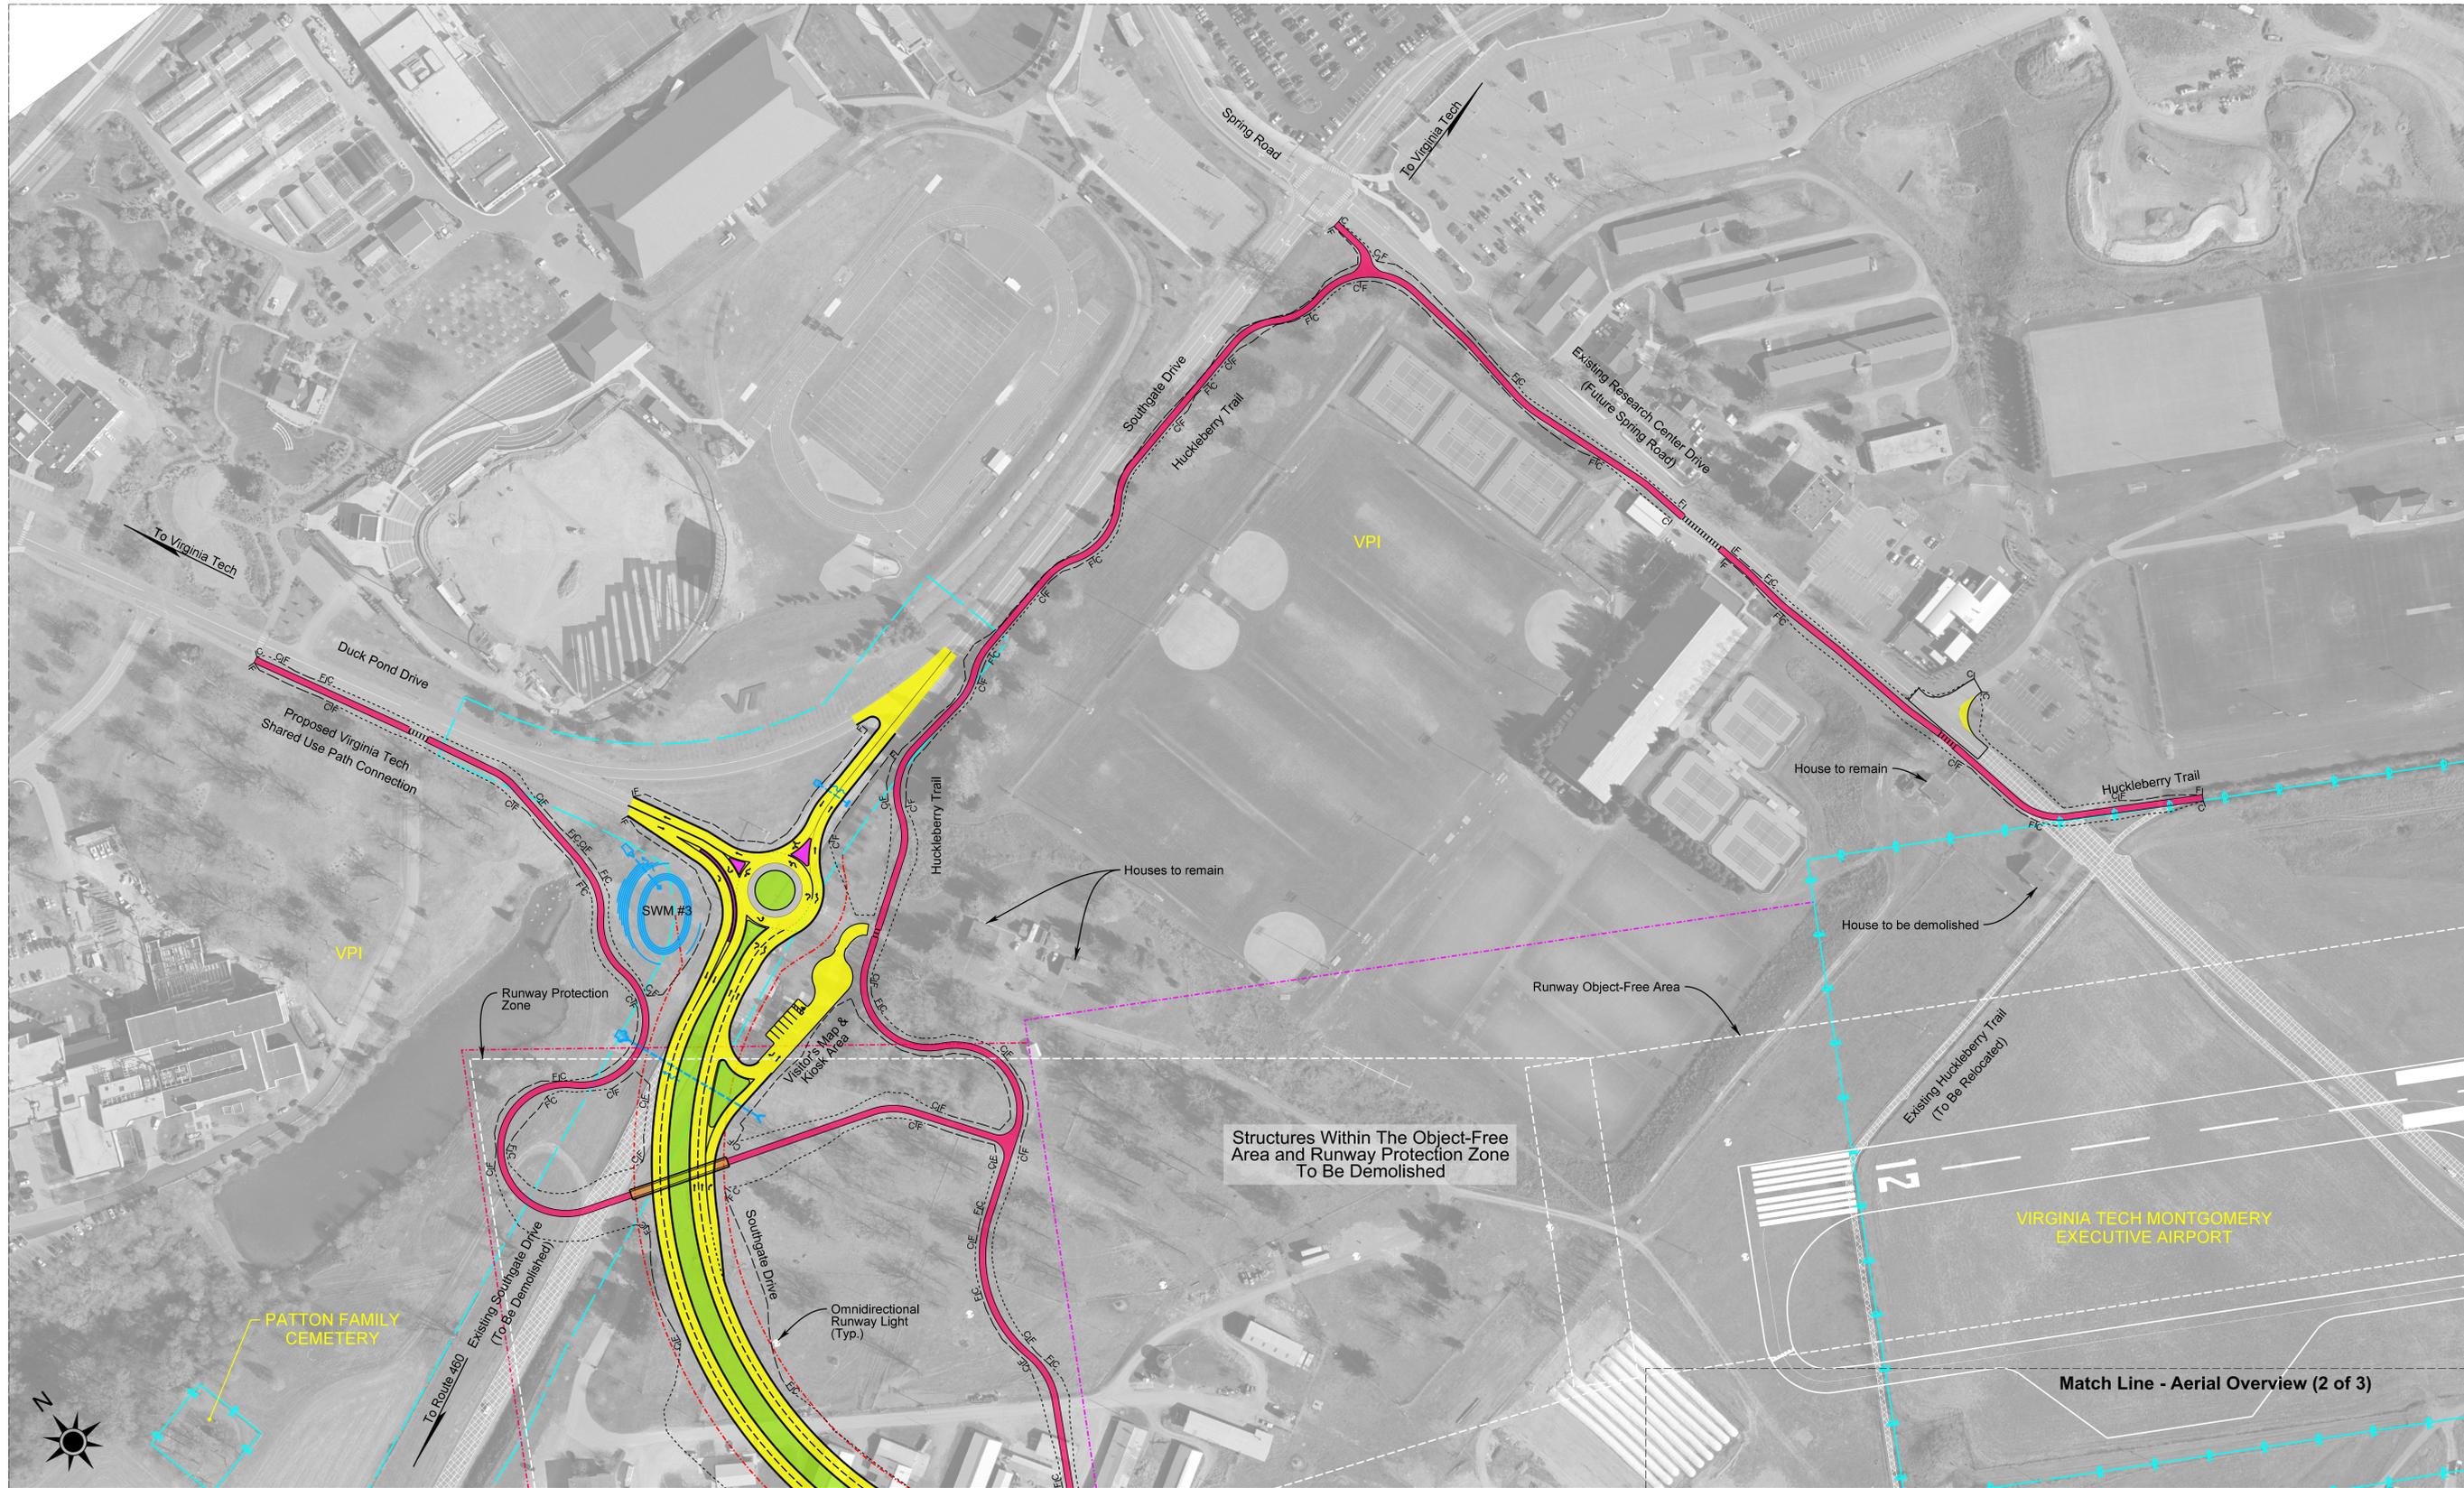

Contact Information

Phillip V. Hammack, P.E.
 Project Manager
 Virginia Department of Transportation
 731 Harrison Avenue
 Salem, VA 24153

Comments may also be sent to:
 Phillip.Hammack@VDOT.Virginia.gov

US Route 460 Bypass Interchange and Southgate Drive Relocation
 Blacksburg, Virginia
 State Project Number: FO(0460-150-204, P101, R201, C501, B601, B602)
 UPC 364263
 Federal Project Number: STP-5150-1(64) (P5)

These plans are unfinished and unapproved and are not to be used for any type of construction or the acquisition of right of way. Additional easements for utility relocations may be required beyond the proposed right-of-way shown on these plans.

Imagery Courtesy of the Commonwealth of Virginia copyright 2011.

Match Line - Aerial Overview (1 of 3)

Match Line - Aerial Overview (2 of 3)